



# SCOTT PLAT

A SUBDIVISION IN THE WEST 1/2 OF THE SOUTHEAST 1/4 OF SECTION 5, T.6S., R.11W., LOCKPORT TOWNSHIP, ST. JOSEPH COUNTY, MICHIGAN.

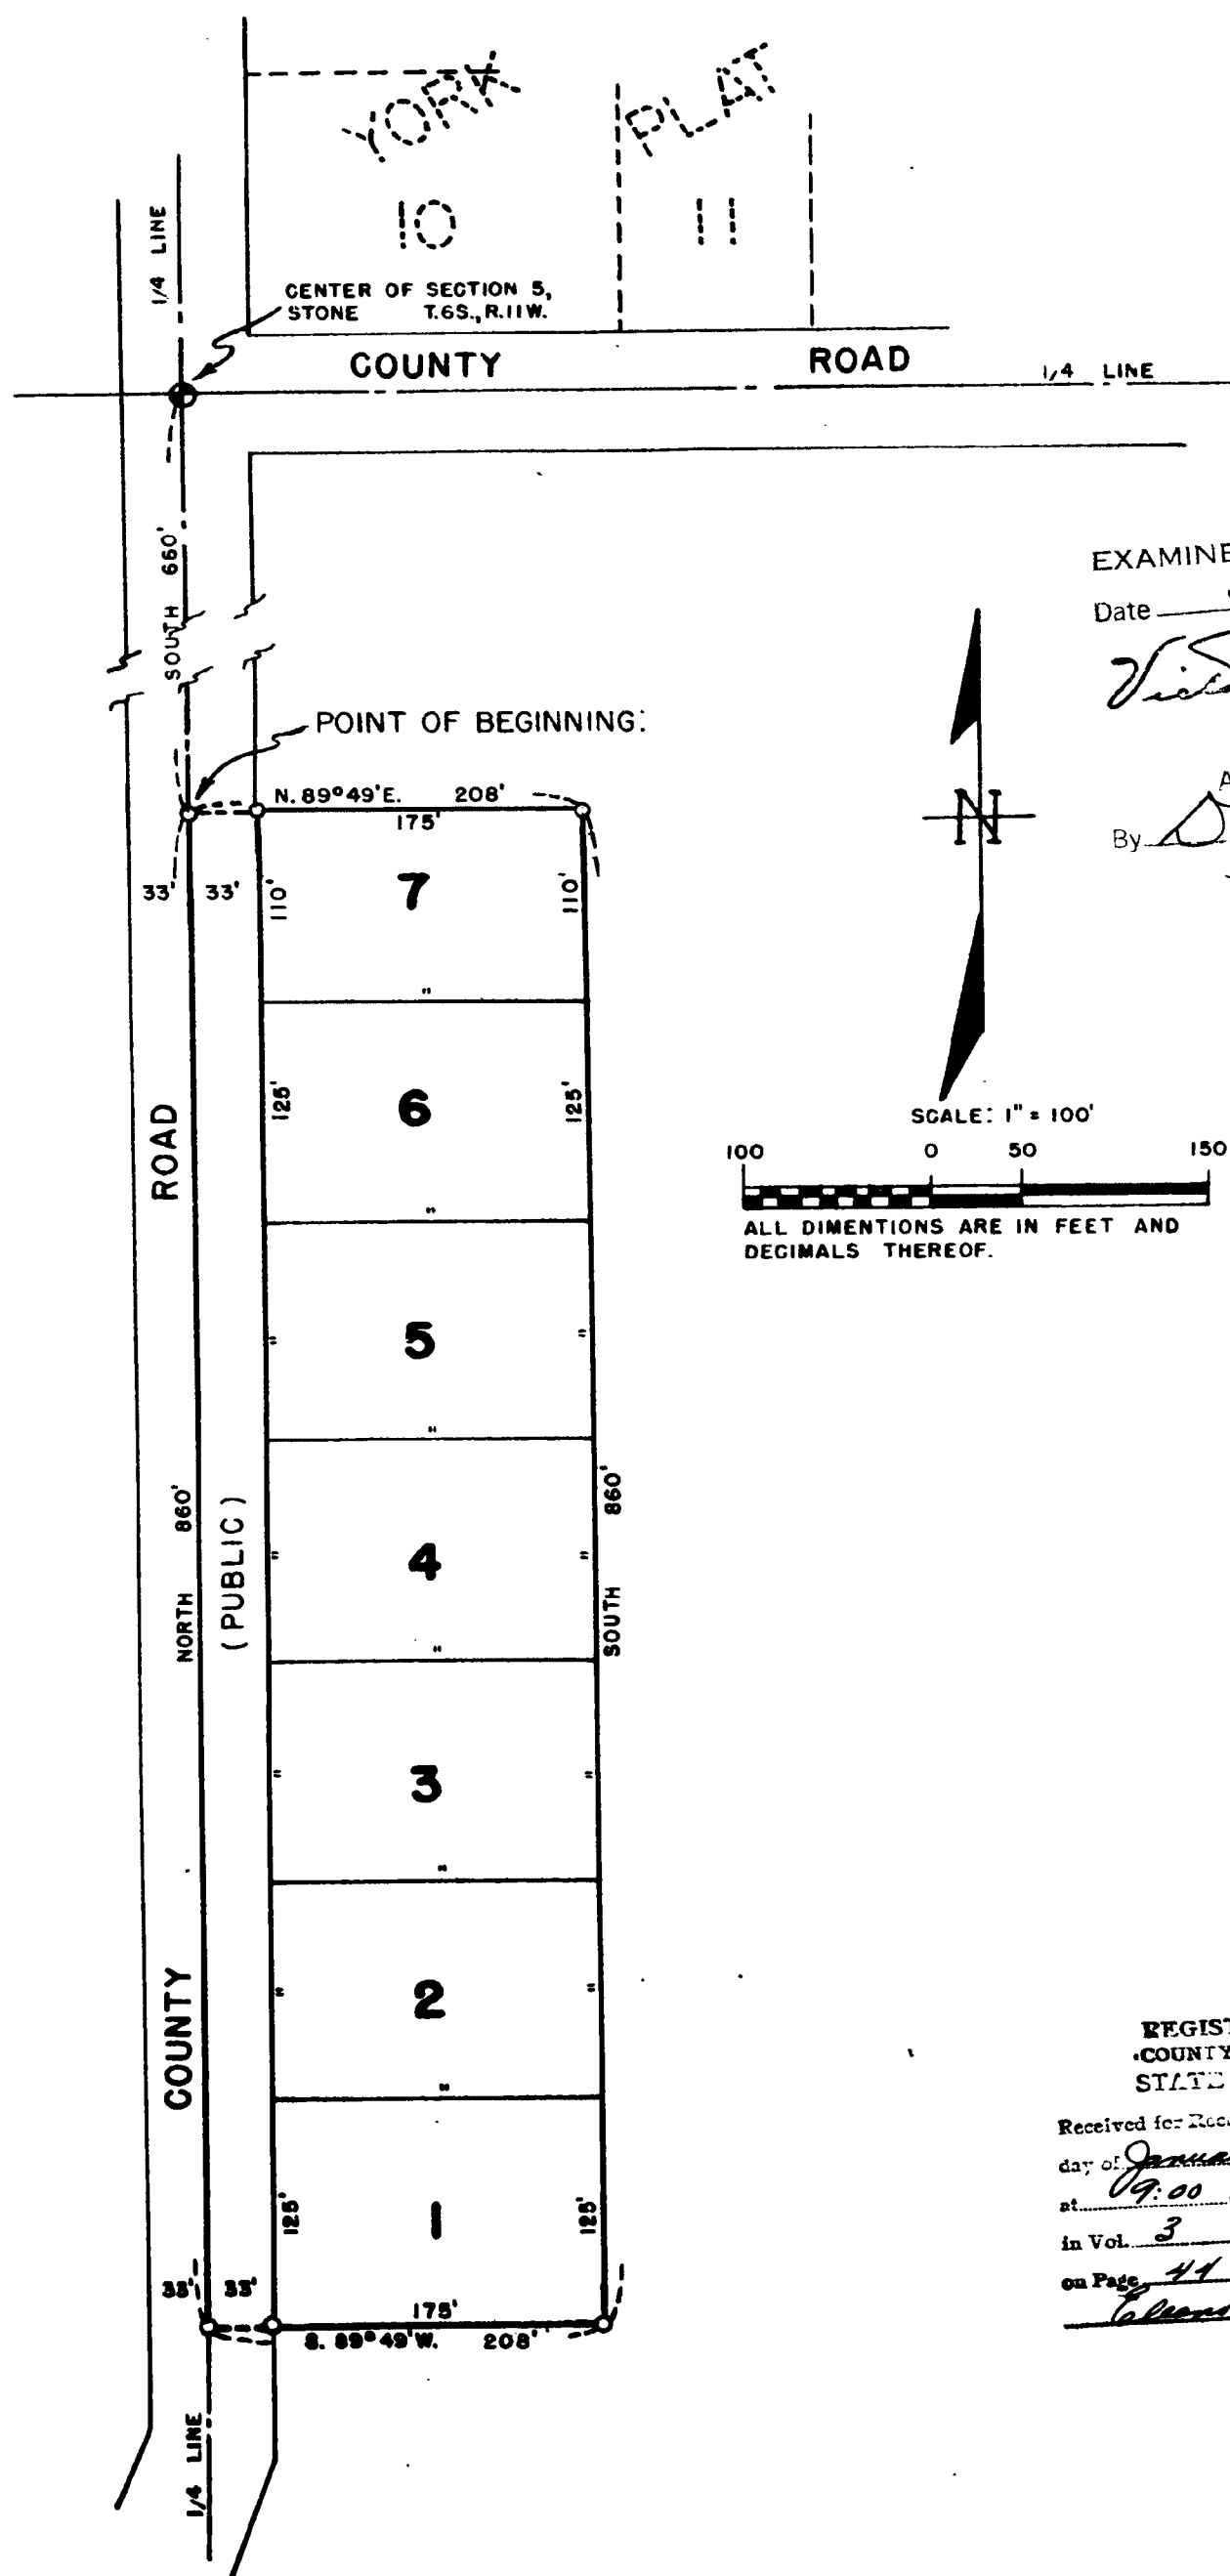

EXAMINED AND APPROVED  
Date JAN 24 1955

*Victor Targonski*  
Victor Targonski,  
AUDITOR GENERAL  
By *D. J. Marney*  
Plat Engineer

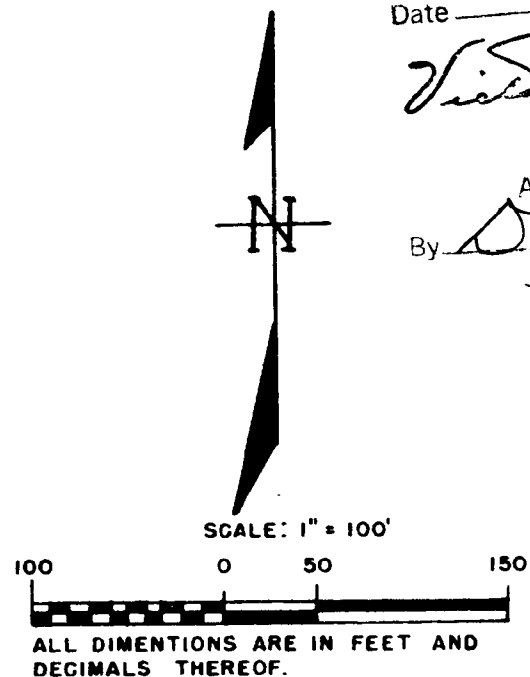

REGISTER'S OFFICE,  
COUNTY OF ST. JOSEPH,  
STATE OF MICHIGAN.  
Received for Record, this 26<sup>th</sup>  
day of January, A. D. 1955  
at 10:00 o'clock A.M., and Recorded  
in Vol. 3 of Plat  
on Page 44  
*Calvin C. Russell*  
Register of Deeds.

### DESCRIPTION OF LAND PLATTED

The land embraced in the annexed plat of "Scott Plat" a subdivision in the West 1/2 of the Southeast 1/4 of Section 5, T.6 S., R.11 W., Lockport Township, St. Joseph County, Michigan is described as follows: Beginning on the quarter line 660 feet South of the center of said Section 5 and running thence North 89 degrees 45 minutes East 208 feet; thence South 860 feet; thence South 89 degrees 49 minutes West 208 feet; thence North 860 feet to beginning. - 7 Lots

### APPROVAL BY COUNTY PLAT BOARD

This plat was approved on the 31<sup>st</sup> day of December, 1954, by the St. Joseph County Plat Board

*Calvin C. Russell*  
Calvin C. Russell, (County Register of Deeds)  
*John W. Marvin*  
John W. Marvin, (County Clerk)  
*Eva M. Brumbaugh*  
Eva M. Brumbaugh, (County Treasurer)  
*Richard K. Olin*  
Richard K. Olin, (County Drain Commissioner)

### APPROVAL BY BOARD OF COUNTY ROAD COMMISSIONERS

This plat has been examined and was approved on the 29<sup>th</sup> day of December, 1954, by the St. Joseph County Board of Road Commissioners.

*Ivan Bent*  
Ivan Bent, (Chairman)  
*Paul L. Ahlgren*  
Paul L. Ahlgren, (Member)  
*Noys T. Percy*  
Noys T. Percy, (Member)

### COUNTY TREASURER'S CERTIFICATE

Office of County Treasurer, St. Joseph County.  
I hereby certify, that there are no tax liens or titles held by the State on the lands described hereon, and that there are no tax liens or titles held by individuals on said lands, for the five years preceding the 31<sup>st</sup> day of December, 1954, and that the taxes for said period of five years are all paid, as shown by the records of this office.

This certificate does not apply to taxes, if any, now in process of collection by township, city or village collecting officers.  
*Eva M. Brumbaugh*  
Eva M. Brumbaugh, (County Treasurer)

### DEDICATION

KNOW ALL MEN BY THESE PRESENTS, that we, John B. Scott and Alice M. Scott, husband and wife, as proprietors, have caused the land embraced in the annexed plat to be surveyed, laid out and platted, to be known as "Scott Plat" a subdivision in the West 1/2 of the Southeast 1/4 of Section 5, T.6 S., R.11 W., Lockport Township, St. Joseph County, Michigan, and that part of the County Road which lies with in the boundary of said plat is hereby dedicated to the use of the public.

Signed and Sealed in the Presence of:  
*Jay R. White, Jr.* (Witness) *John B. Scott* (L.S.)  
*Margaret J. White* (Witness) *Alice M. Scott* (L.S.)

### ACKNOWLEDGMENT

STATE OF MICHIGAN  
County of St. Joseph  
On this 20<sup>th</sup> day of December, 1954, before me, a Notary Public in and for said County, personally came the above named John B. Scott and Aline M. Scott, husband and wife, as proprietors known to me to be the persons who executed the above dedication, and acknowledged the same to be their free act and deed.  
*George D. Bradford*  
George D. Bradford  
Notary Public, St. Joseph County  
My Commission expires 3/8/56

### SURVEYOR'S CERTIFICATE

I hereby certify that the plat hereon delineated is a correct one, and that permanent monuments consisting of iron rods at least one half inch in diameter and 36 inches in length, encased in concrete cylinders four inches in diameter and 36 inches in length, have been set at points marked thus (O) as thereon shown at all angles in the boundaries of the land platted, at all intersections of the lines of streets and at intersections of the lines of streets with the boundaries of the plat.  
*Earl N. James*  
Earl N. James  
Registered Professional Engineer

### MUNICIPAL APPROVAL

This plat was approved by the Township Board of the Township of Lockport at a meeting held December 20, 1954.  
*Louis Haldy*  
Louis Haldy, (Clerk)