


5407
12/17/18

Examined and Approved
Dec 18-1918
Geo. L. Haines
Deputy Auditor General

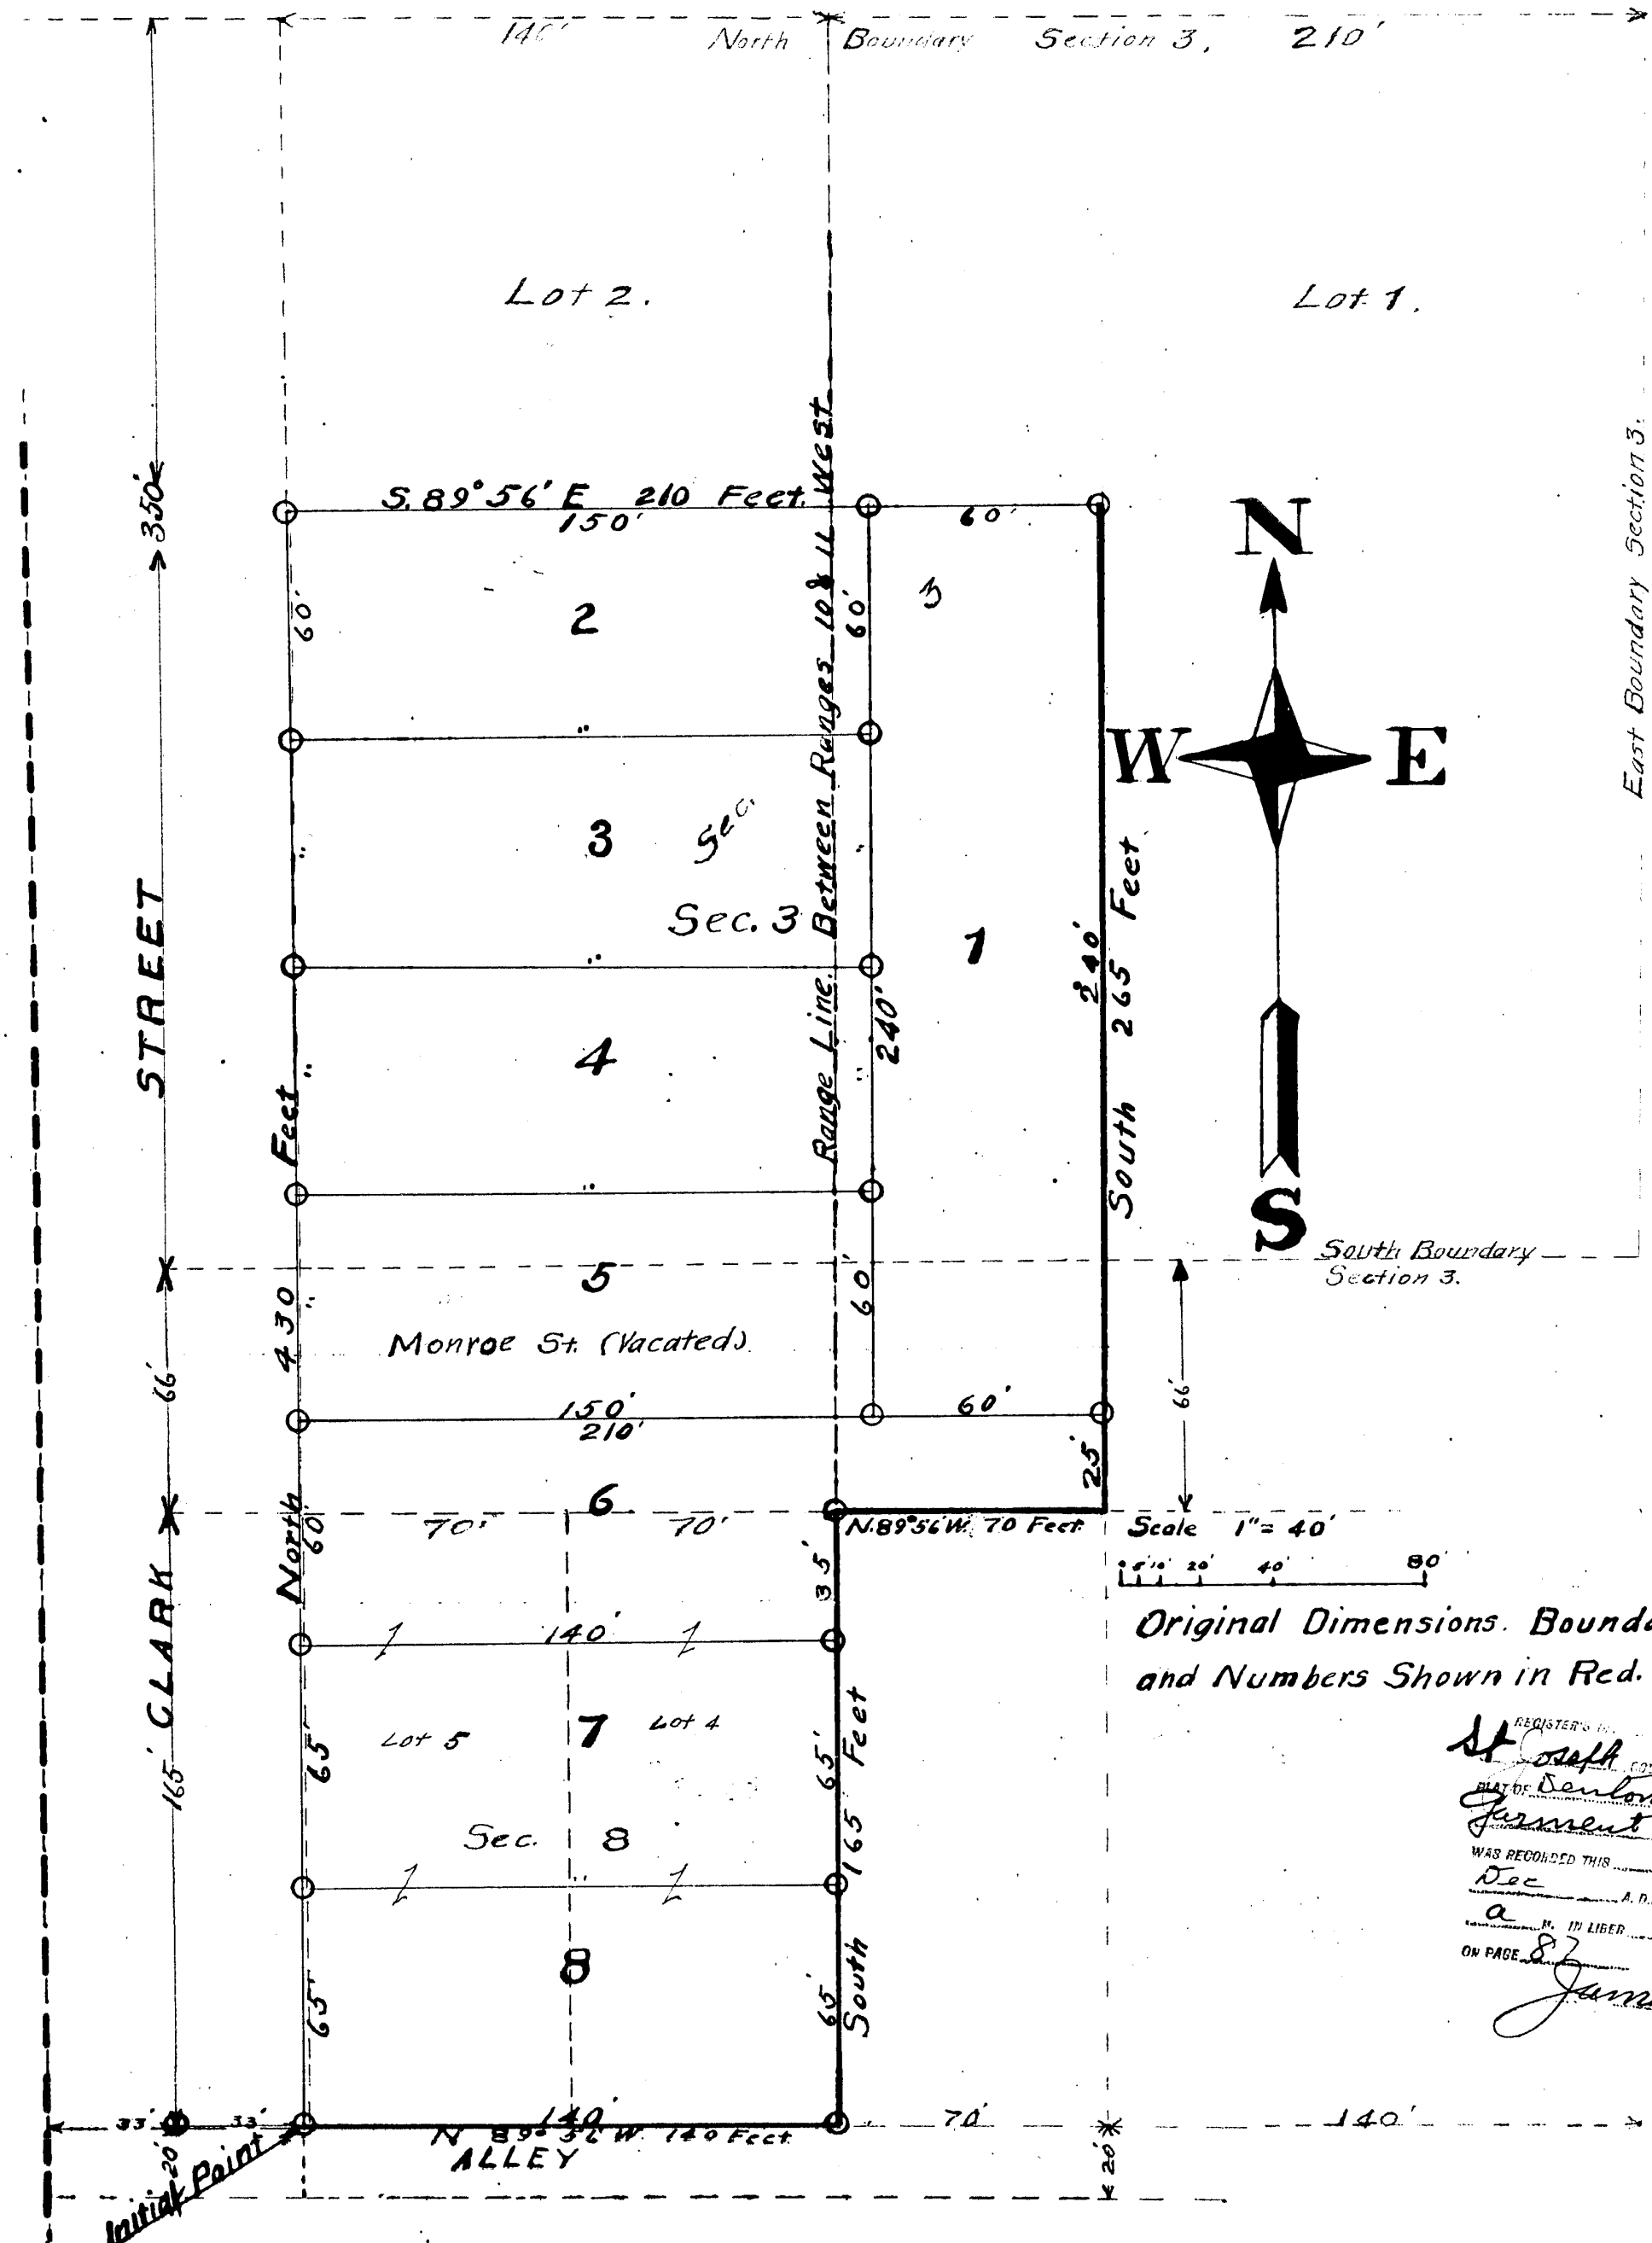

PLAT OF
Denton Sleeping Garment Mills'
 Subdivision of section 8 and 3 of the Village of Centerville, St. Joseph County, Michigan

Description

The land embraced in the annexed plat of 1. Denton Sleeping Garment Mills' Subdivision is described as follows: Beginning at the Southwest corner of lot 5 in section 8 of the Village of Centerville, St. Joseph County, Michigan, and running thence north on the west line of sections 8 and 3 above named, 430 feet, thence south 89 degrees, 56 minutes east 210 feet, thence south 265 feet, thence north 89 degrees 56 minutes, west 70 feet, thence south 165 feet, thence north 89 degrees 56 minutes west 140 feet to the place of beginning.

SURVEYOR'S CERTIFICATE

I hereby certify that the plat delineated hereon is a correct one, and that permanent monuments consisting of gas pipe, 2 inches in diameter by 24 inches in length, have been planted at all points marked thus ("o") and all angles of the land platted.

Geo. A. Eagleton
SURVEYOR.

DEDICATION

KNOW ALL MEN BY THESE PRESENTS—That we, the Denton Sleeping Garment Mills, a Michigan Corporation, by Lyle Remdt, Trustee, have caused the lands embraced in the annexed plat to be surveyed, laid out, and platted, to be known as Denton Sleeping Garment Mills' Subdivision of section 8 and 3, of the Village of Centerville, St. Joseph County, Michigan.

Signed and sealed in the presence of

W. S. Morrow
Florence Searf

Denton Sleeping Garment Mills.
By Lyle Remdt, Trustee.

State of Michigan,
County of St. Joseph } ss.

On this 16th day of October, A. D., 1918, before me, a Notary Public in and for said county, appeared Lyle Remdt, to me personally known who being by me duly sworn, did say that he was the trustee of the Denton Sleeping Garment Mills, a Michigan Corporation, and that the seal affixed to said instrument is the corporate seal of said Corporation, and that said instrument was signed and sealed in behalf of said Corporation by authority of its Board of Directors and the said Lyle Remdt, acknowledged said instrument to be the free act and deed of said Corporation.

George J. Sadler
Notary Public in and for St. Joseph County, Michigan.

My commission expires February 23, 1920.

Certificate of Municipal Approval

This plat was approved by the Common Council of the Village of Centerville at a meeting held on December 4, 1918.

Geo. R. Duesch
Clerk.

Certificate of Approval by County Board

This plat was approved on the 16th day of November, 1918.

John Farrer, Judge of Probate.
Edward C. Harwood, County Clerk.
Edward S. Hutchins, County Treasurer.

County Treasurer's Certificate Relating to Taxes

Office of County Treasurer, St. Joseph County, Michigan. I hereby certify that there are no tax liens or titles held by the state on the lands described below and that there are no tax liens or titles held by individuals on said lands for the five years preceding the 16th day of October, 1918, and that the taxes for said period of five years are paid, as shown by the records of this office.

Beginning at the southwest corner of lot 5 in section 8 of the Village of Centerville, St. Joseph County, Michigan, and running thence north on the west line of sections 8 and 3 above named, 430 feet; thence south 89 degrees 56 minutes east 210 feet, thence south 265 feet, thence north 89 degrees 56 minutes west 70 feet, thence south 165 feet, thence north 89 degrees, 56 minutes west 140 feet to place of beginning.

Edward S. Hutchins, County Treasurer.

REGISTERED IN
St. Joseph County
PLAT OF Denton Sleeping Garment Mills' Subdivision
WAS RECORDED THIS 9th DAY OF Dec A. D. 1918, AT 9 O'CLOCK A. M. IN LIBER a ON PAGE 82
James J. Doehl


THIS COPY IS A TRUE COPY OF THE MAP OR PLAT FORWARDED TO THE REGISTER OF DEEDS FOR RECORDING.
Dec 18/1918
Geo. L. Haines
DEPUTY AUDITOR GENERAL

FILED IN AUDITOR GENERAL'S DEPT.
Dec 22 1918
Geo. L. Haines
DEPUTY AUDITOR GENERAL

16892

EX-10
12-17-18

Filed for Record
Dec 18 1918
Geo. L. Haines

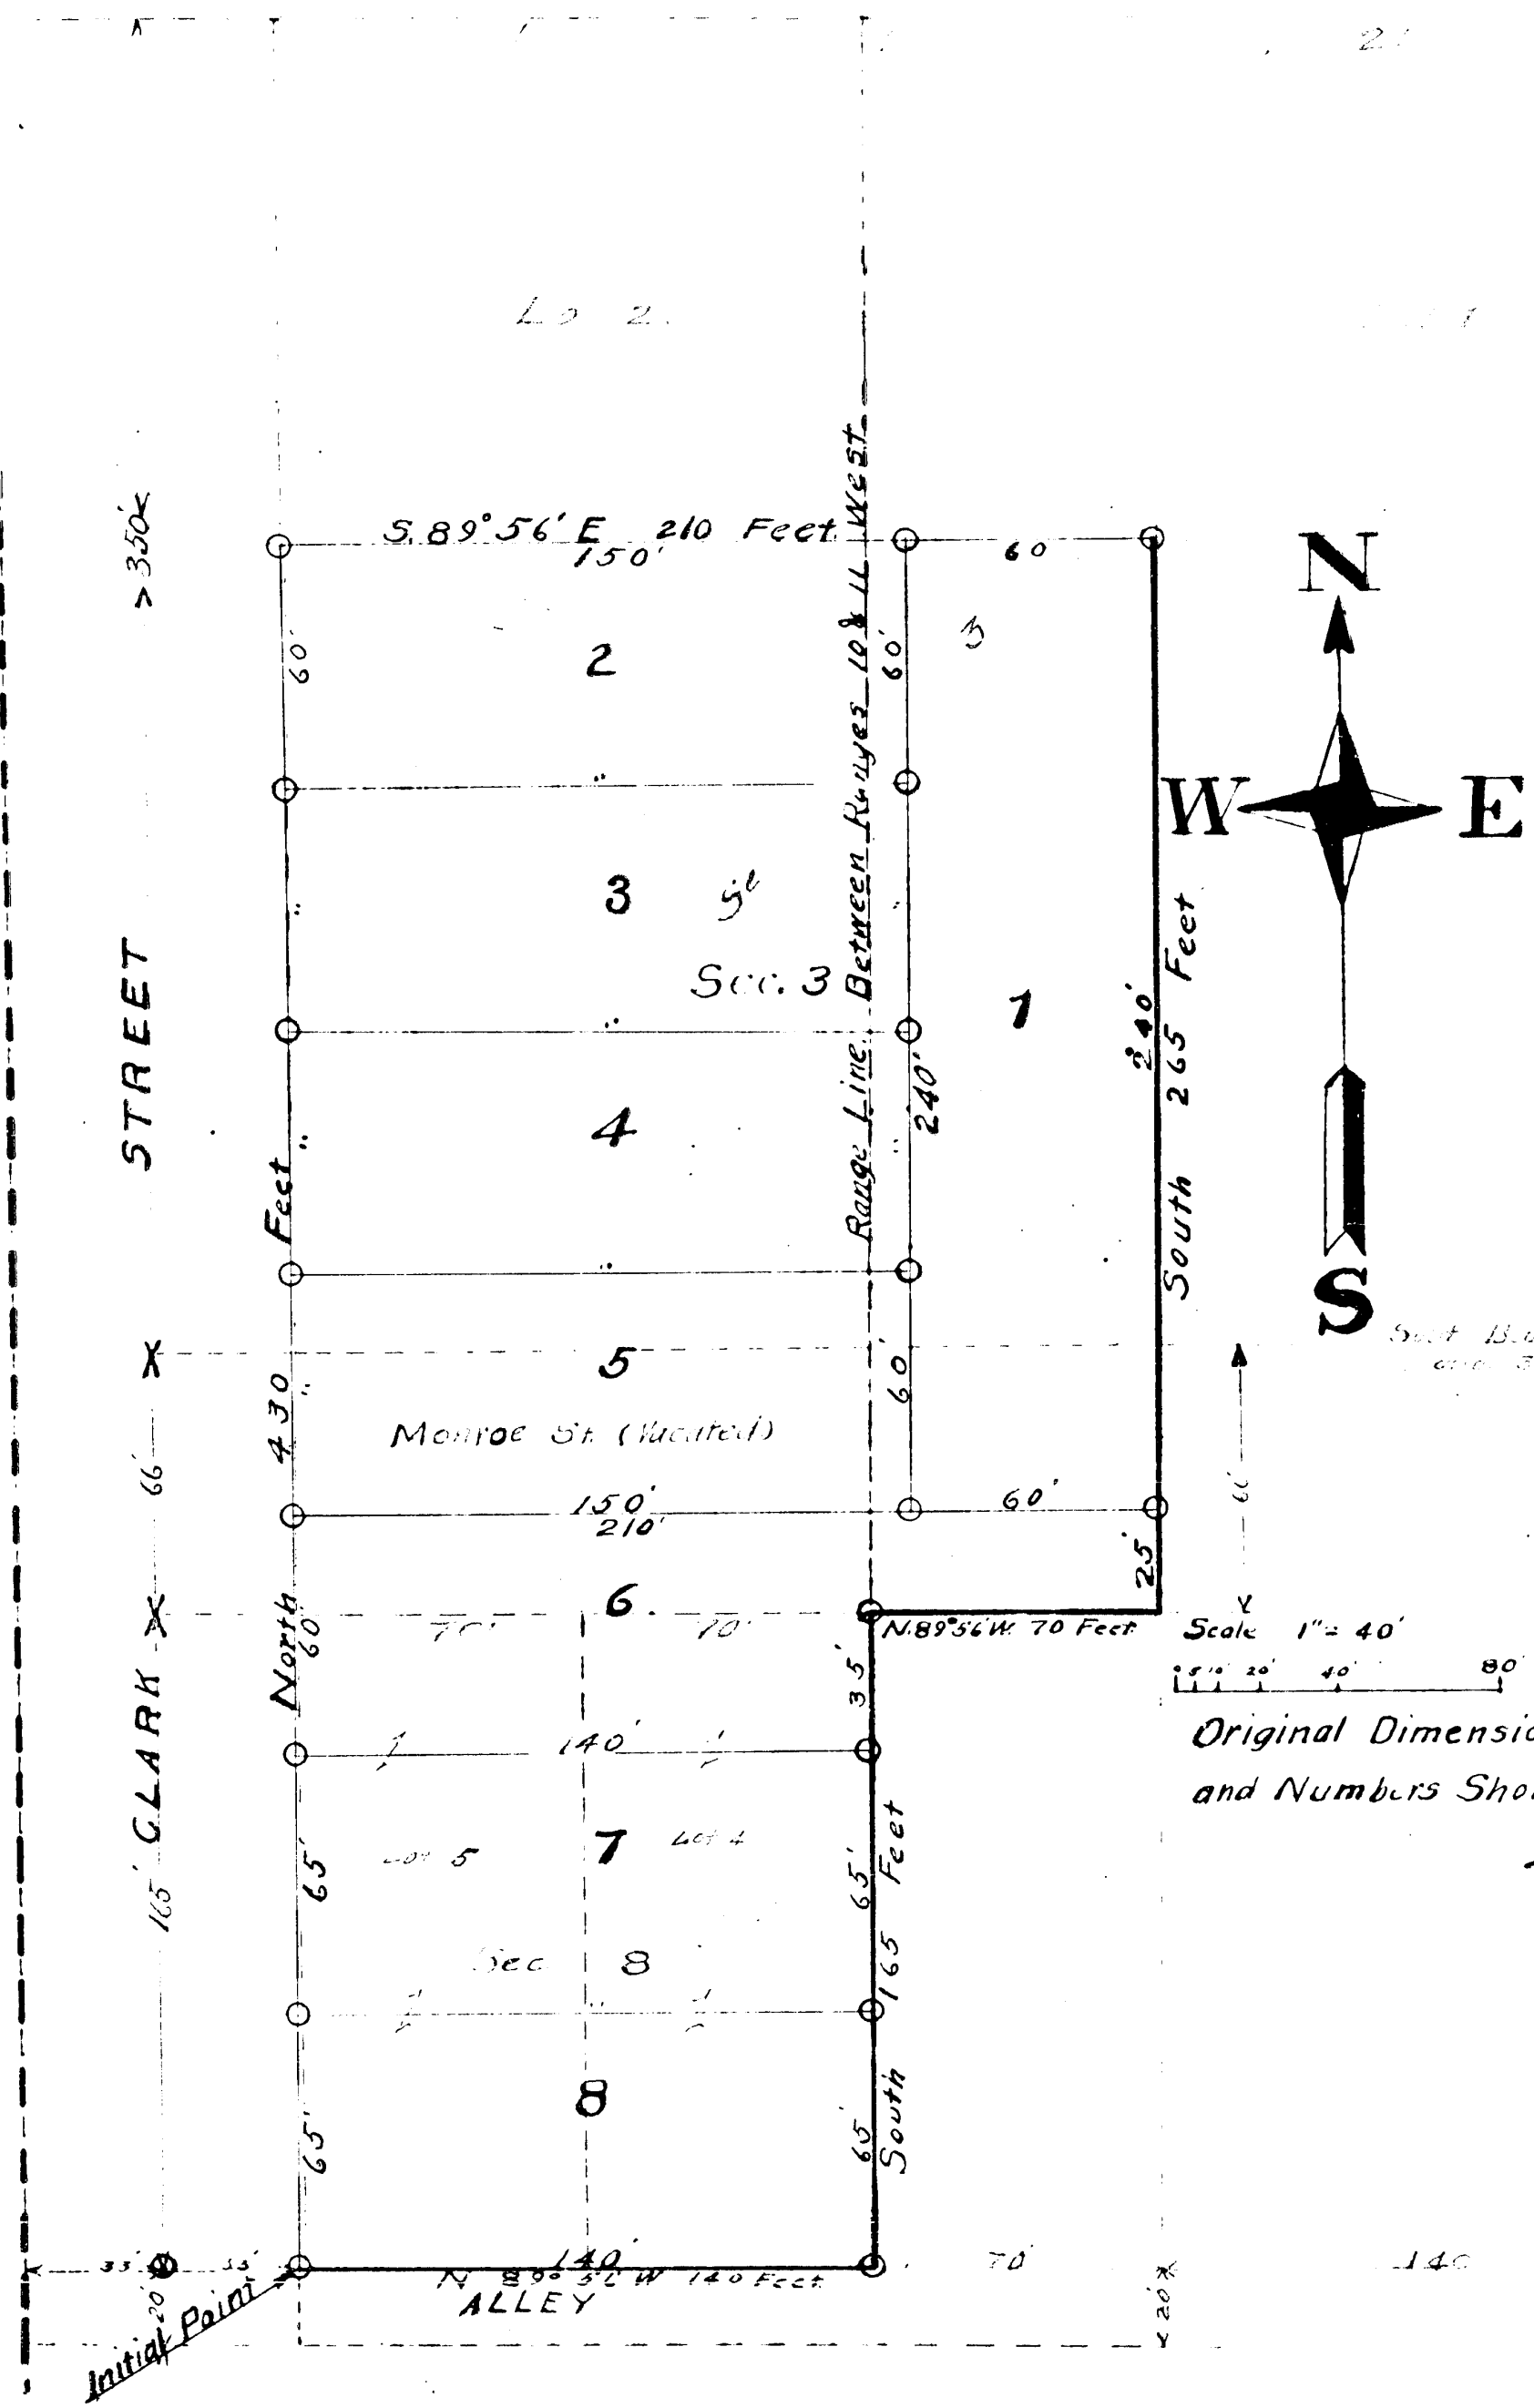

PLAT OF
Denton Sleeping Garment Mills'
Subdivision of section 8 and 3 of the Village of Centerville, St. Joseph
County, Michigan

Description

The land embraced in the annexed plat of Denton Sleeping Garment Mills' Subdivision is described as follows: Beginning at the Southwest corner of lot 5 in section 8 of the Village of Centerville, St. Joseph County, Michigan, and running thence north on the west line of sections 8 and 3 above named, 430 feet, thence south 89 degrees, 56 minutes east 210 feet, thence south 265 feet, thence north 89 degrees 56 minutes, west 70 feet, thence south 165 feet, thence north 89 degrees 56 minutes west 140 feet to the place of beginning.

SURVEYOR'S CERTIFICATE

I hereby certify that the plat delineated hereon is a correct one, and that permanent monuments consisting of gas pipe, 2 inches in diameter by 24 inches in length, have been planted at all points marked thus ("o") and all angles of the land platted.

Geo. L. Haines
SURVEYOR.

DEDICATION

KNOW ALL MEN BY THESE PRESENTS—That we, the Denton Sleeping Garment Mills, a Michigan Corporation, by Lyle Remdt, Trustee, have caused the lands embraced in the annexed plat to be surveyed, laid out, and platted, to be known as Denton Sleeping Garment Mills' Subdivision of section 8 and 3, of the Village of Centerville, St. Joseph County, Michigan.

Signed and sealed in the presence of
By Lyle Remdt, Trustee. (Seal)
George L. Sadtler, Notary Public in and for St. Joseph County, Michigan.

State of Michigan, County of St. Joseph } ss.
On this 16th day of October, A. D., 1918, before me, a Notary Public in and for said county, appeared Lyle Remdt, to me personally known who being by me duly sworn, did say that he was the trustee of the Denton Sleeping Garment Mills, a Michigan Corporation, and that the seal affixed to said instrument is the corporate seal of said Corporation, and that said instrument was signed and sealed in behalf of said Corporation by authority of its Board of Directors and the said Lyle Remdt acknowledged said instrument to be the free act and deed of said Corporation.

My commission expires February 23, 1920.

Certificate of Municipal Approval

This plat was approved by the Common Council of the Village of Centerville at a meeting held on the 16th day of October, 1918.

Certificate of Approval by County Board

This plat was approved on the 16th day of November, 1918.
Judge of Probate.
County Clerk.
County Treasurer.

County Treasurer's Certificate Relating to Taxes

Office of County Treasurer, St. Joseph County, Michigan.
I hereby certify that there are no tax liens or titles held by the state on the lands described below and that there are no tax liens or titles held by individuals on said lands for the five years preceding the 16th day of October, 1918, and that the taxes for said period of five years are paid, as shown by the records of this office.

Beginning at the southwest corner of lot 5 in section 8 of the Village of Centerville, St. Joseph County, Michigan, and running thence north on the west line of sections 8 and 3 above named, 430 feet; thence south 89 degrees 56 minutes east 210 feet, thence south 265 feet, thence north 89 degrees 56 minutes west 70 feet, thence south 165 feet, thence north 89 degrees, 56 minutes west 140 feet to the place of beginning.

St. Joseph
Denton Sleeping
Garment Mills
1918
Dec 18 1918
a
1st Plat
J. H. Dock

Filed for Record
Dec 22 1918
Geo. L. Haines