



SITE PLAN ORCHARD VIEW ESTATES

SITUATED IN THE NORTHWEST 1/4 OF SECTION 25, T 7 S, R 12 W,
VILLAGE OF CONSTANTINE, ST. JOSEPH COUNTY, MICHIGAN

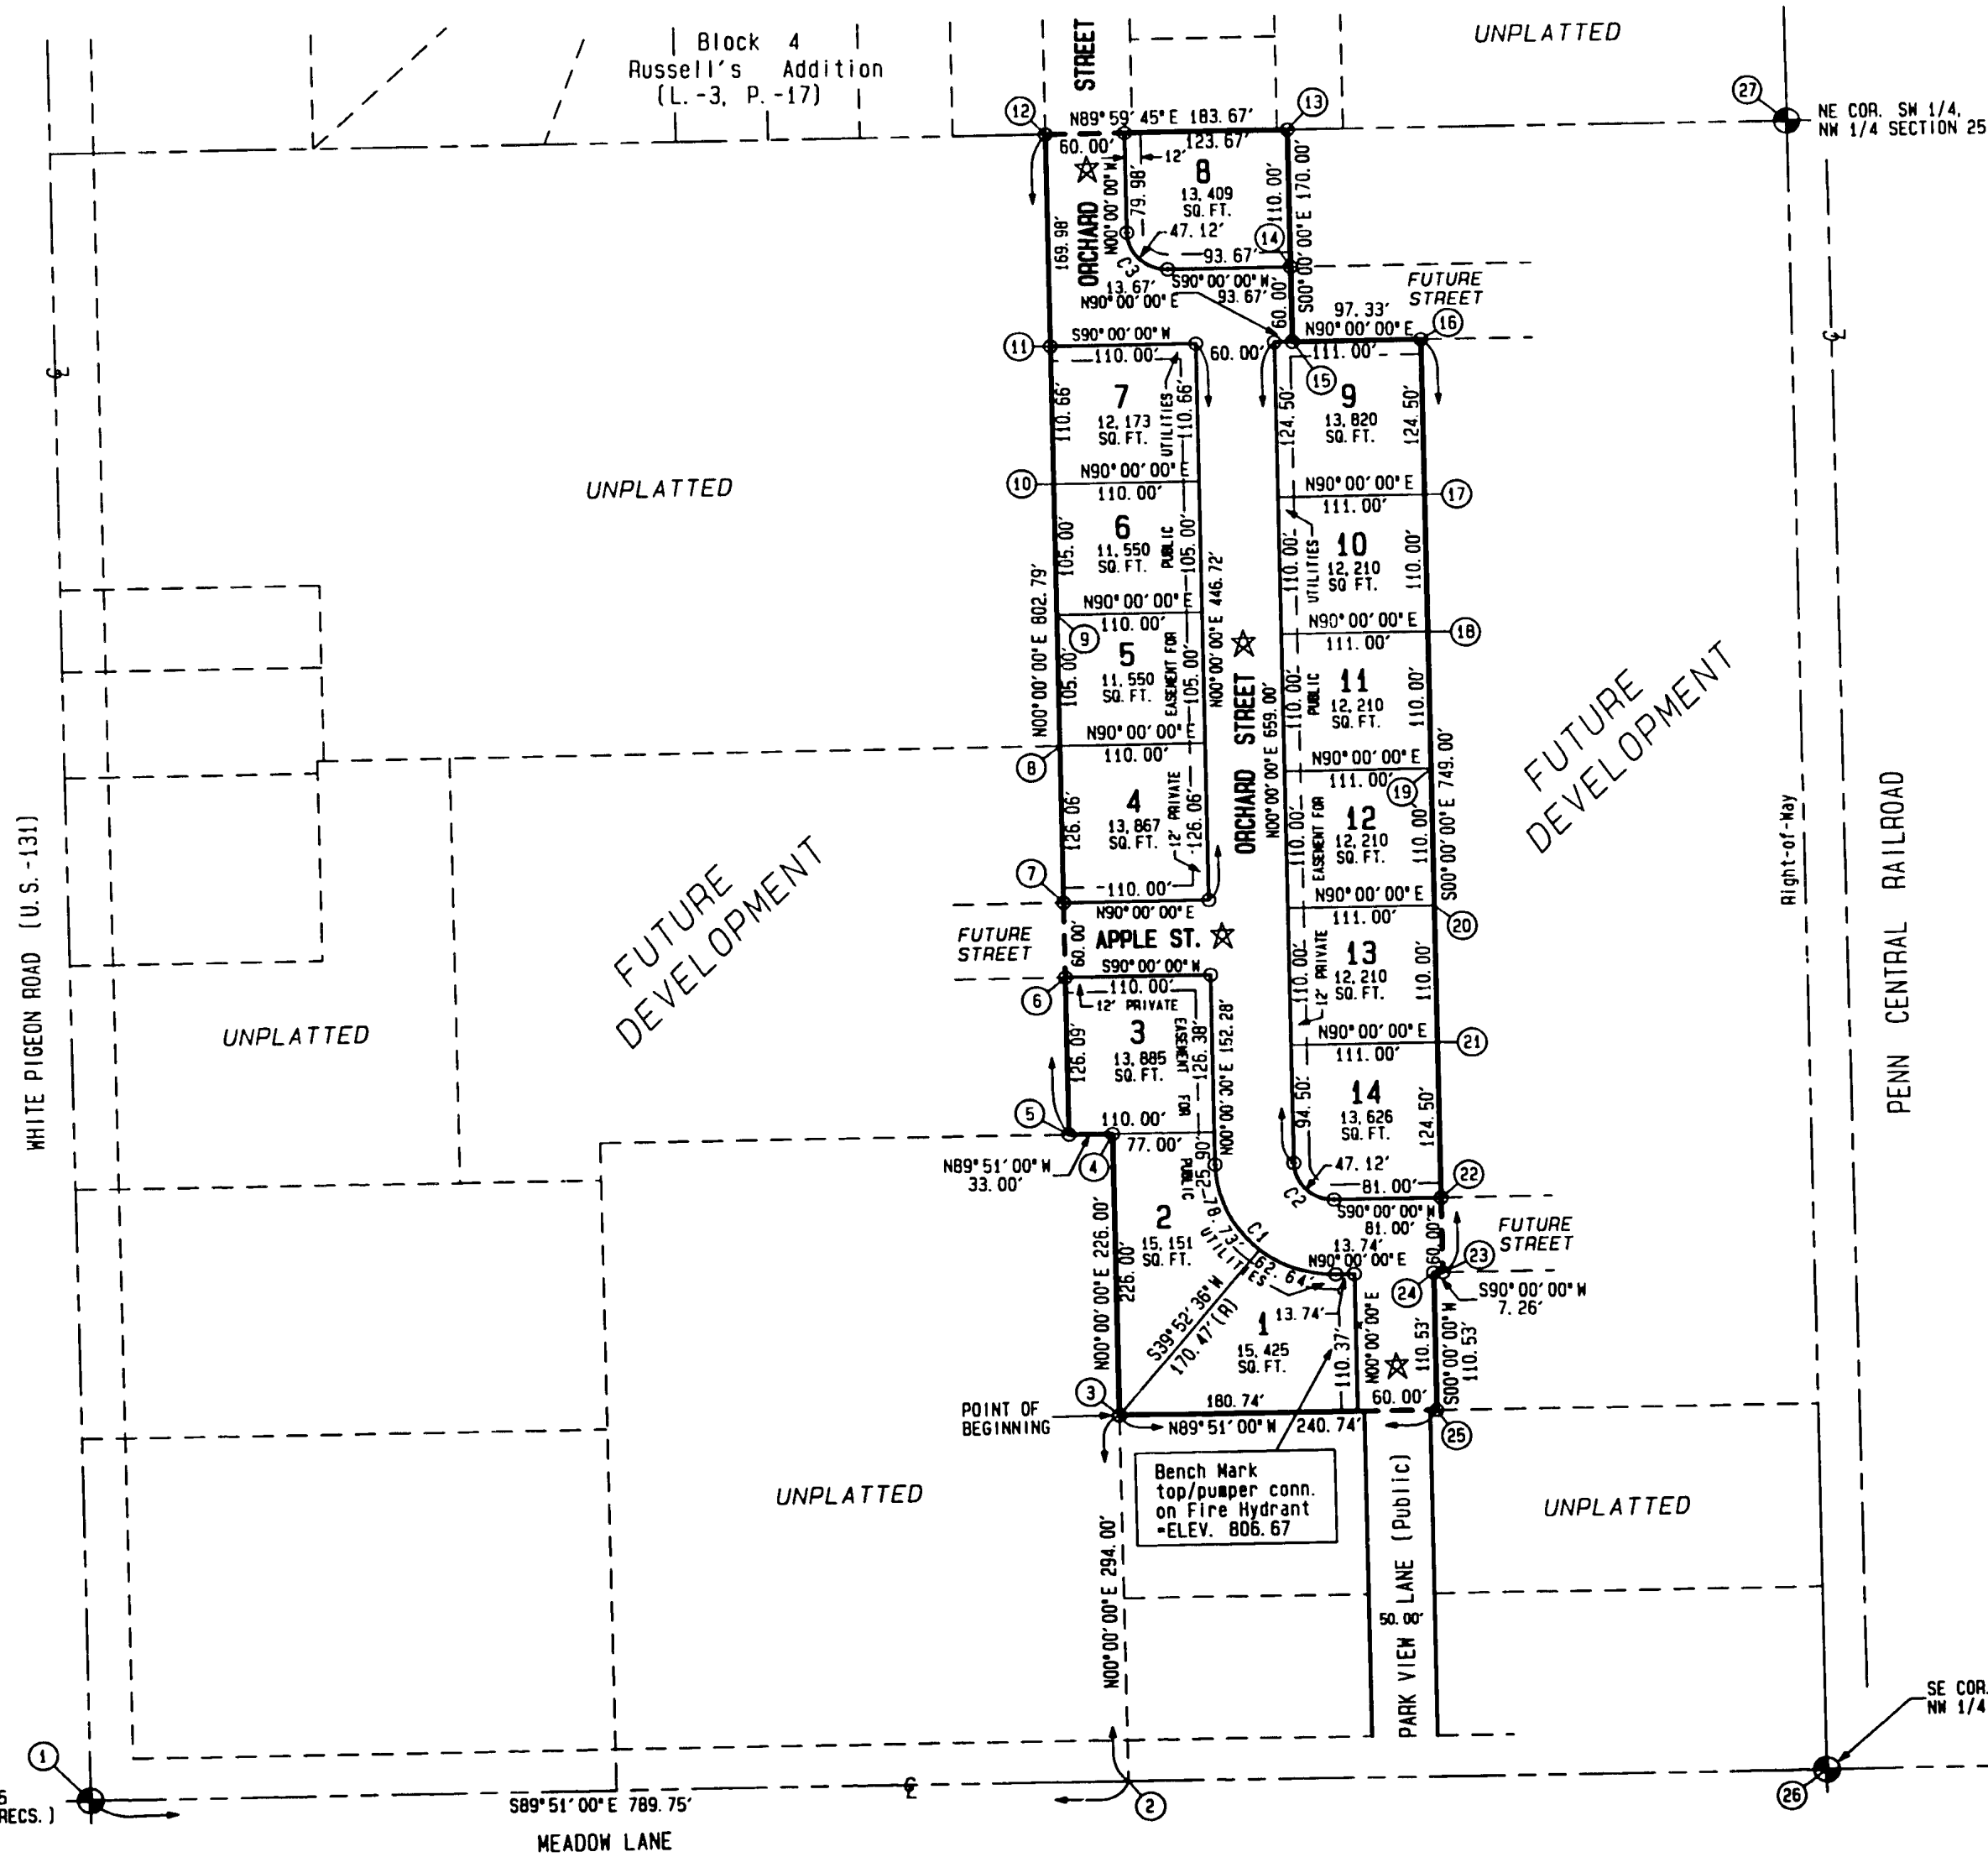


LEGEND

- CONCRETE MONUMENT
(1/2" X 36" IRON BAR IN
4" X 36" CONC. CYLINDER)
- (R) RADIAL LINE
- C2 CURVE NUMBER
- Ⓢ POINT NUMBER
- ★ INDICATES PROPOSED
DEDICATION TO PUBLIC

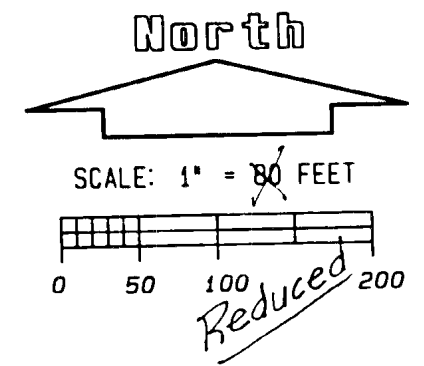


Curve #	Radius	Delta	Length	Tangent	Chord/Brg
C1	90.00'	90°00'00"	141.37'	90.00'	127.28' N45-00-00.0W
C2	30.00'	90°00'00"	47.12'	30.00'	42.43' N45-00-00.0W
C3	30.00'	90°00'00"	47.12'	30.00'	42.43' N45-00-00.0W

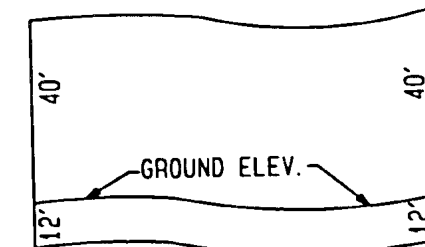

NOTE: EACH UNIT SHALL HAVE ITS OWN UNIQUE
PROFILE WITH LIMITS OF OWNERSHIP 12' -0"
BELOW AND 40' -0" ABOVE GROUND ELEVATION

UNIT CROSS SECTION
NO SCALE

POINT	NORTH	EAST
1	5436.7201	5593.1310
2	5434.6512	6382.8810
3	5728.6522	6382.8810
4	5954.6530	6382.8810
5	5954.7394	6349.8810
6	6080.8262	6349.8810
7	6140.8262	6349.8810
8	6266.8862	6349.8810
9	6371.8862	6349.8810
10	6476.8862	6349.8810
11	6587.5470	6349.8810
12	6757.5262	6349.8810
13	6757.5396	6533.5539
14	6647.5470	6533.5539
15	6587.5470	6533.5539
16	6587.5470	6630.8810
17	6463.0470	6630.8810
18	6353.0470	6630.8810
19	6243.0470	6630.8810
20	6133.0470	6630.8810
21	6023.0470	6630.8810
22	5898.5470	6630.8810
23	5838.5470	6630.8810
24	5838.5470	6623.6176
25	5728.0215	6623.6176
26	5433.2576	6914.8119
27	6757.5680	6913.5539

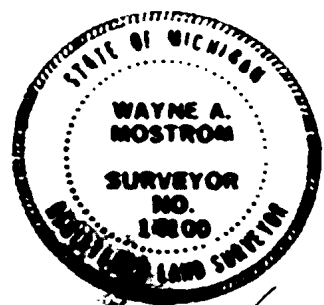

Wayne A. Mostrom

WEST 1/4 CORNER SECTION 25
(SEE L.-1, P.-35 OF COR. RECS.)

S89°51'00"E 789.75'
MEADOW LANE

SE COR. SW 1/4,
NW 1/4 SECTION 25

CENTER SECTION 25
(SEE L.-1, P.-37 OF COR. RECS.)