


# Plat of Resurvey of the Village of Mendon

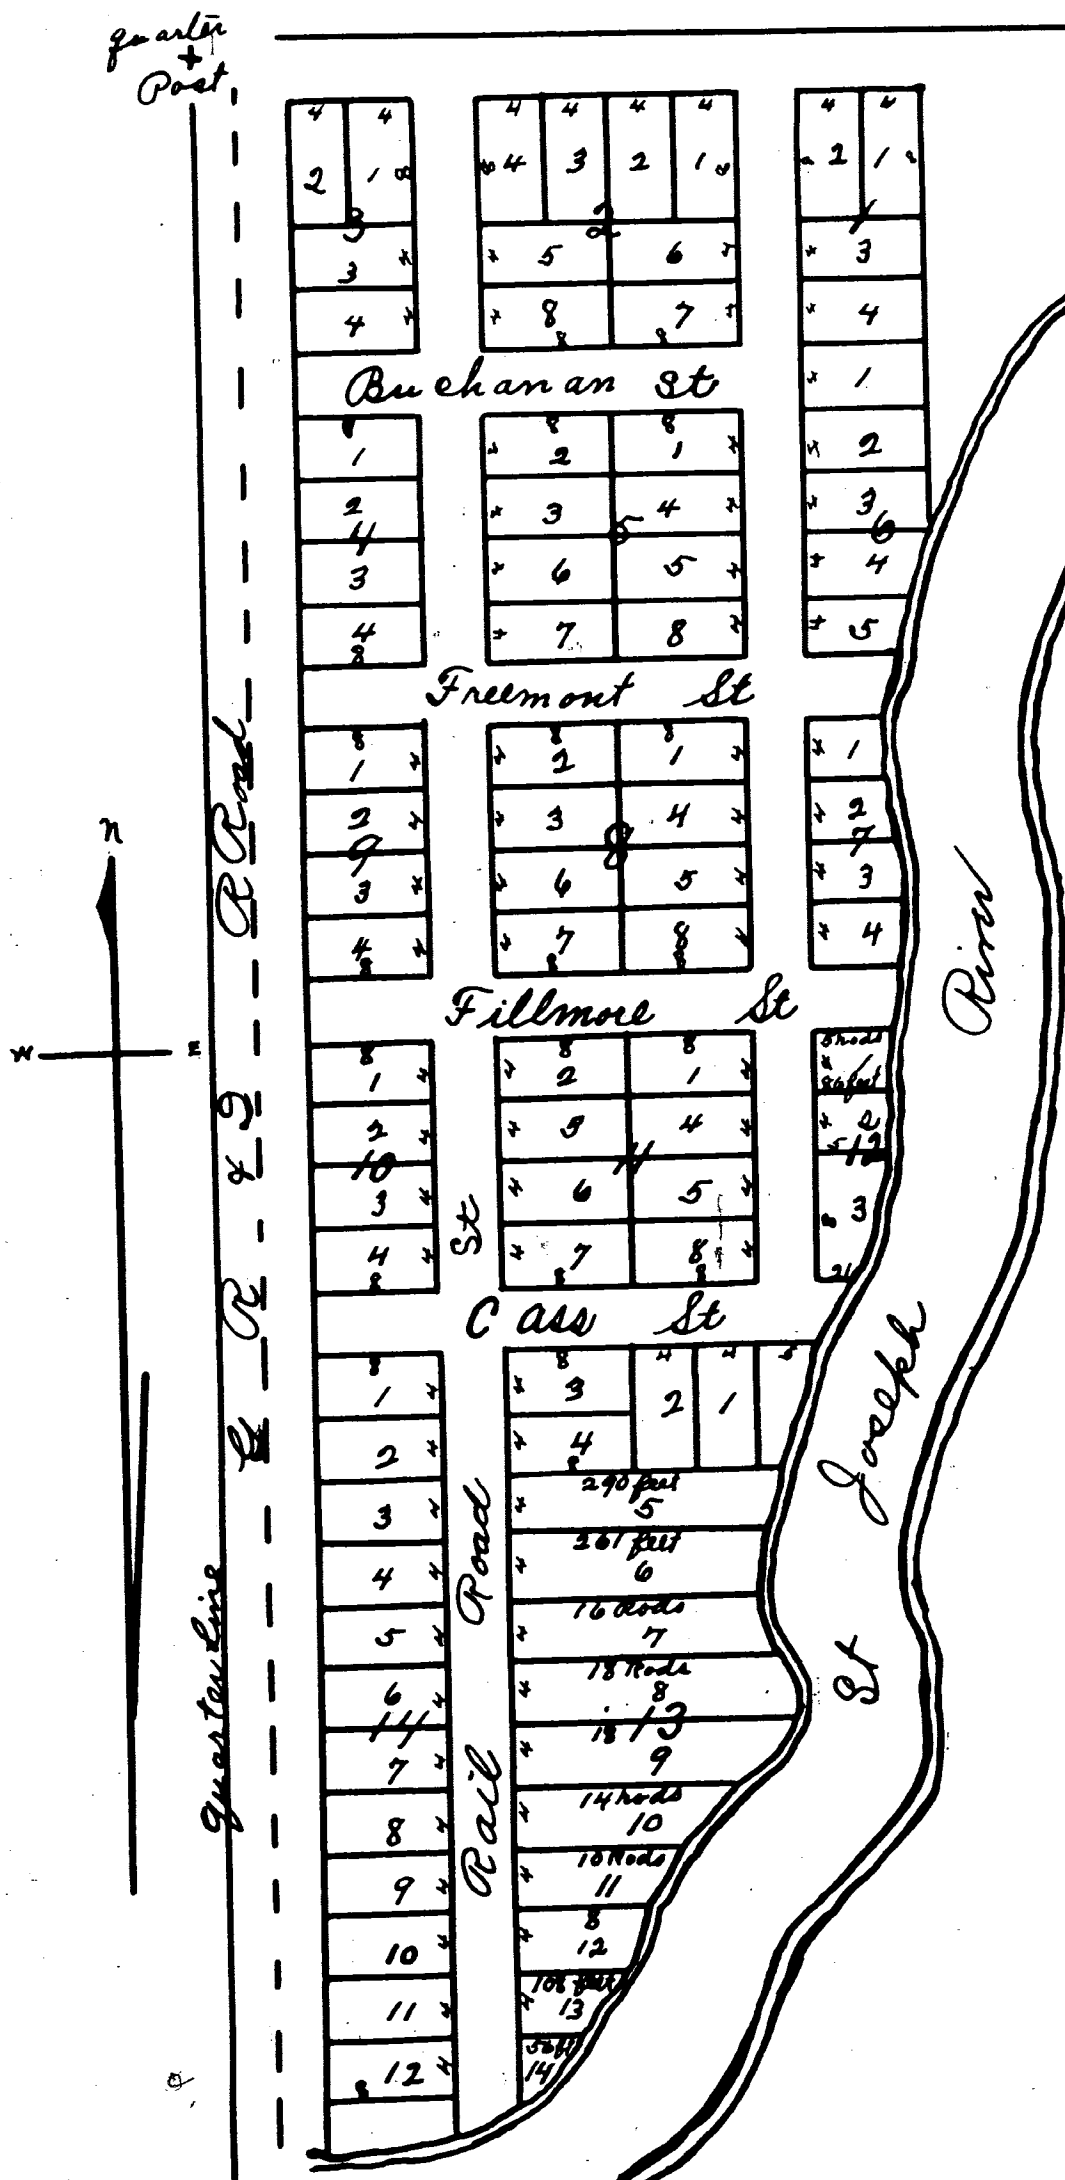

Scale 12 Rods to 1 inch

State of Michigan }  
County of St Joseph } ss  
 Know all men by these presents that I Patrick Marantelle claiming to own the land set forth in the annexed plat, being part of the East fractional one half of section number twenty seven (27) Town number five (5) South of Range number ten (10) West, do for myself my heirs and assigns forever grant, release and dedicate to public use the ground set forth and laid out as streets said streets are four Rods in width I do further hereby lay out into Blocks and Lots according to the numbers as represented on the annexed plat. the land aforesaid to be known as the Village of Mendon, it being a re-survey & Plat of the original Village of Mendon County of St Joseph State of Michigan, the figures in Red on the plat indicate the size of lots in Rods & feet and I do hereby certify the annexed Plat to be a true and correct Plat & survey of the above

described Land. Whereof I have hereunto set my hand & seal this 7<sup>th</sup> day of Feby A.D. 1860  
 In presence of Jno. S. Storrs & L.B. Lyman

P. Marantelle [S.]

I hereby certify the annexed Plat to be a true & correct survey & Plat of the West part of the East fractional one half of section 27<sup>th</sup> Town 5<sup>th</sup> South of Range 10<sup>th</sup> West. County of St Joseph State of Michigan Surveyed & Platted November A. D. 1857 Mendon Michigan Nov 24, 1859

C. F. Miller

State of Michigan } ss. On this Seventh day of February A. D. 1860 Before me a Justice of the Peace in and for said County personally came the above named Patrick Marantelle known to me to be the person who executed the foregoing instrument and acknowledged the same to be his free act and deed  
 Entered for record Feb 11 1860  
 at 11<sup>34</sup> O'Clock A.M.

Jno S Storrs  
Justice of the Peace

I hereby certify that this Plat is a correct copy of the Plat now on record in the Register of Deeds Office, being made under the supervision of the Auditor General by tracing the Plat on record and affixing thereto a carefully compared copy of the Dedication and Certificate

Dated the 15<sup>th</sup> day of July 1910  
 Alton B. Hurd.

Clerk, Aud Gen Dept.