

PART OF

LOUGH'S RESUBDIVISION OF SECTIONS 5, 6, AND 7 OF LAIRD'S ADDITION TO THE VILLAGE OF WHITE PIGEON

EXAMINED AND APPROVED

Date April 17, 1959

Frank S. Szymanski

AUDITOR GENERAL

By [Signature] Plat Engineer

SITUATED IN THE SOUTHWEST QUARTER OF SECTION 6, TOWN 8 SOUTH, RANGE II WEST, WHITE PIGEON TOWNSHIP, ST. JOSEPH COUNTY, MICHIGAN.

CENTER OF SECTION 6, T8S, R11W, MICH.

POINT OF BEGINNING

DEDICATION

KNOW ALL MEN BY THESE PRESENTS, THAT WE, ELVIN LOUGH AND MARIE LOUGH, HUSBAND AND WIFE, AS PROPRIETORS, HAVE CAUSED THE LAND EMBRACED IN THE ANNEXED PLAT TO BE SURVEYED, LAID OUT, AND PLATTED TO BE KNOWN AS, LOUGH'S RESUBDIVISION OF SECTIONS 5, 6, AND 7 OF LAIRD'S ADDITION TO THE VILLAGE OF WHITE PIGEON, SITUATED IN THE SOUTHWEST QUARTER OF SECTION 6, TOWN 8 SOUTH, RANGE II WEST, WHITE PIGEON TOWNSHIP, ST. JOSEPH COUNTY, MICHIGAN, AND THAT THE STREETS AND ALLEYS AS SHOWN ON SAID PLAT ARE HEREBY DEDICATED TO THE USE OF THE PUBLIC.

[Signature] ELVIN LOUGH

[Signature] MARIE LOUGH

[Signature] ROBERT E. SAYERS, WITNESS

[Signature] JEAN L. SAYERS, WITNESS

STATE OF MICHIGAN COUNTY OF ST. JOSEPH SS

ON THIS 7th DAY OF APRIL, 1959, BEFORE ME, A NOTARY PUBLIC IN AND FOR SAID COUNTY, PERSONALLY APPEARED, ELVIN LOUGH AND MARIE LOUGH, HUSBAND AND WIFE, AS PROPRIETORS, KNOWN TO ME TO BE THE PERSONS WHO EXECUTED THE ABOVE DEDICATION AND ACKNOWLEDGED THE SAME TO BE THEIR FREE ACT AND DEED.

[Signature] JEAN L. SAYERS

NOTARY PUBLIC, ST. JOSEPH COUNTY, MICH.

MY COMMISSION EXPIRES

June 18, 1960

DESCRIPTION


LOUGH'S RESUBDIVISION OF PART OF SECTIONS 5, 6, AND 7 OF LAIRD'S ADDITION TO THE VILLAGE OF WHITE PIGEON, SITUATED IN THE SOUTHWEST QUARTER OF SECTION 6, TOWN 8 SOUTH, RANGE II WEST, WHITE PIGEON TOWNSHIP, ST. JOSEPH COUNTY, MICHIGAN, IS DESCRIBED AS FOLLOWS:

COMMENCING AT THE CENTER OF SAID SECTION 6 AND RUNNING THENCE SOUTH 89 DEGREES 43 MINUTES WEST 656.04 FEET, THENCE SOUTH 89 DEGREES 43 MINUTES WEST 656.04 FEET, THENCE SOUTH 00 DEGREES 11 MINUTES WEST 477.91 FEET, THENCE NORTH 05 DEGREES 45 MINUTES EAST 374.00 FEET, THENCE SOUTH 04 DEGREES 15 MINUTES EAST 149.62 FEET, THENCE NORTH 05 DEGREES 45 MINUTES EAST 33.59 FEET, THENCE SOUTH 04 DEGREES 15 MINUTES EAST 24.75 FEET, THENCE NORTH 05 DEGREES 45 MINUTES EAST 21.83 FEET, THENCE NORTH 04 DEGREES 15 MINUTES WEST 95.00 FEET, THENCE NORTH 05 DEGREES 45 MINUTES EAST 222.89 FEET, THENCE NORTH 00 DEGREES 11 MINUTES WEST 477.91 FEET TO THE POINT OF BEGINNING. THIS SUBDIVISION CONTAINS 12 NUMBERED LOTS.

TAX CERTIFICATE

OFFICE OF COUNTY TREASURER, ST. JOSEPH COUNTY I HEREBY CERTIFY THAT THERE ARE NO TAX LIENS OR TITLES HELD BY THE STATE ON THE LAND DESCRIBED HEREON AND THAT THERE ARE NO TAX LIENS OR TITLES HELD BY INDIVIDUALS ON SAID LANDS FOR THE FIVE YEARS PRECEDING THE 15th DAY OF April, 1959, AND THAT THE TAXES FOR SAID PERIOD OF FIVE YEARS ARE FULLY PAID AS SHOWN BY THE RECORDS OF THIS OFFICE. THIS CERTIFICATE DOES NOT APPLY TO TAXES, IF ANY, NOW IN PROCESS OF COLLECTION BY TOWNSHIP, CITY, OR VILLAGE COLLECTING OFFICERS.

[Signature] IRENE HIBBARD MOORE, COUNTY, TREASURER

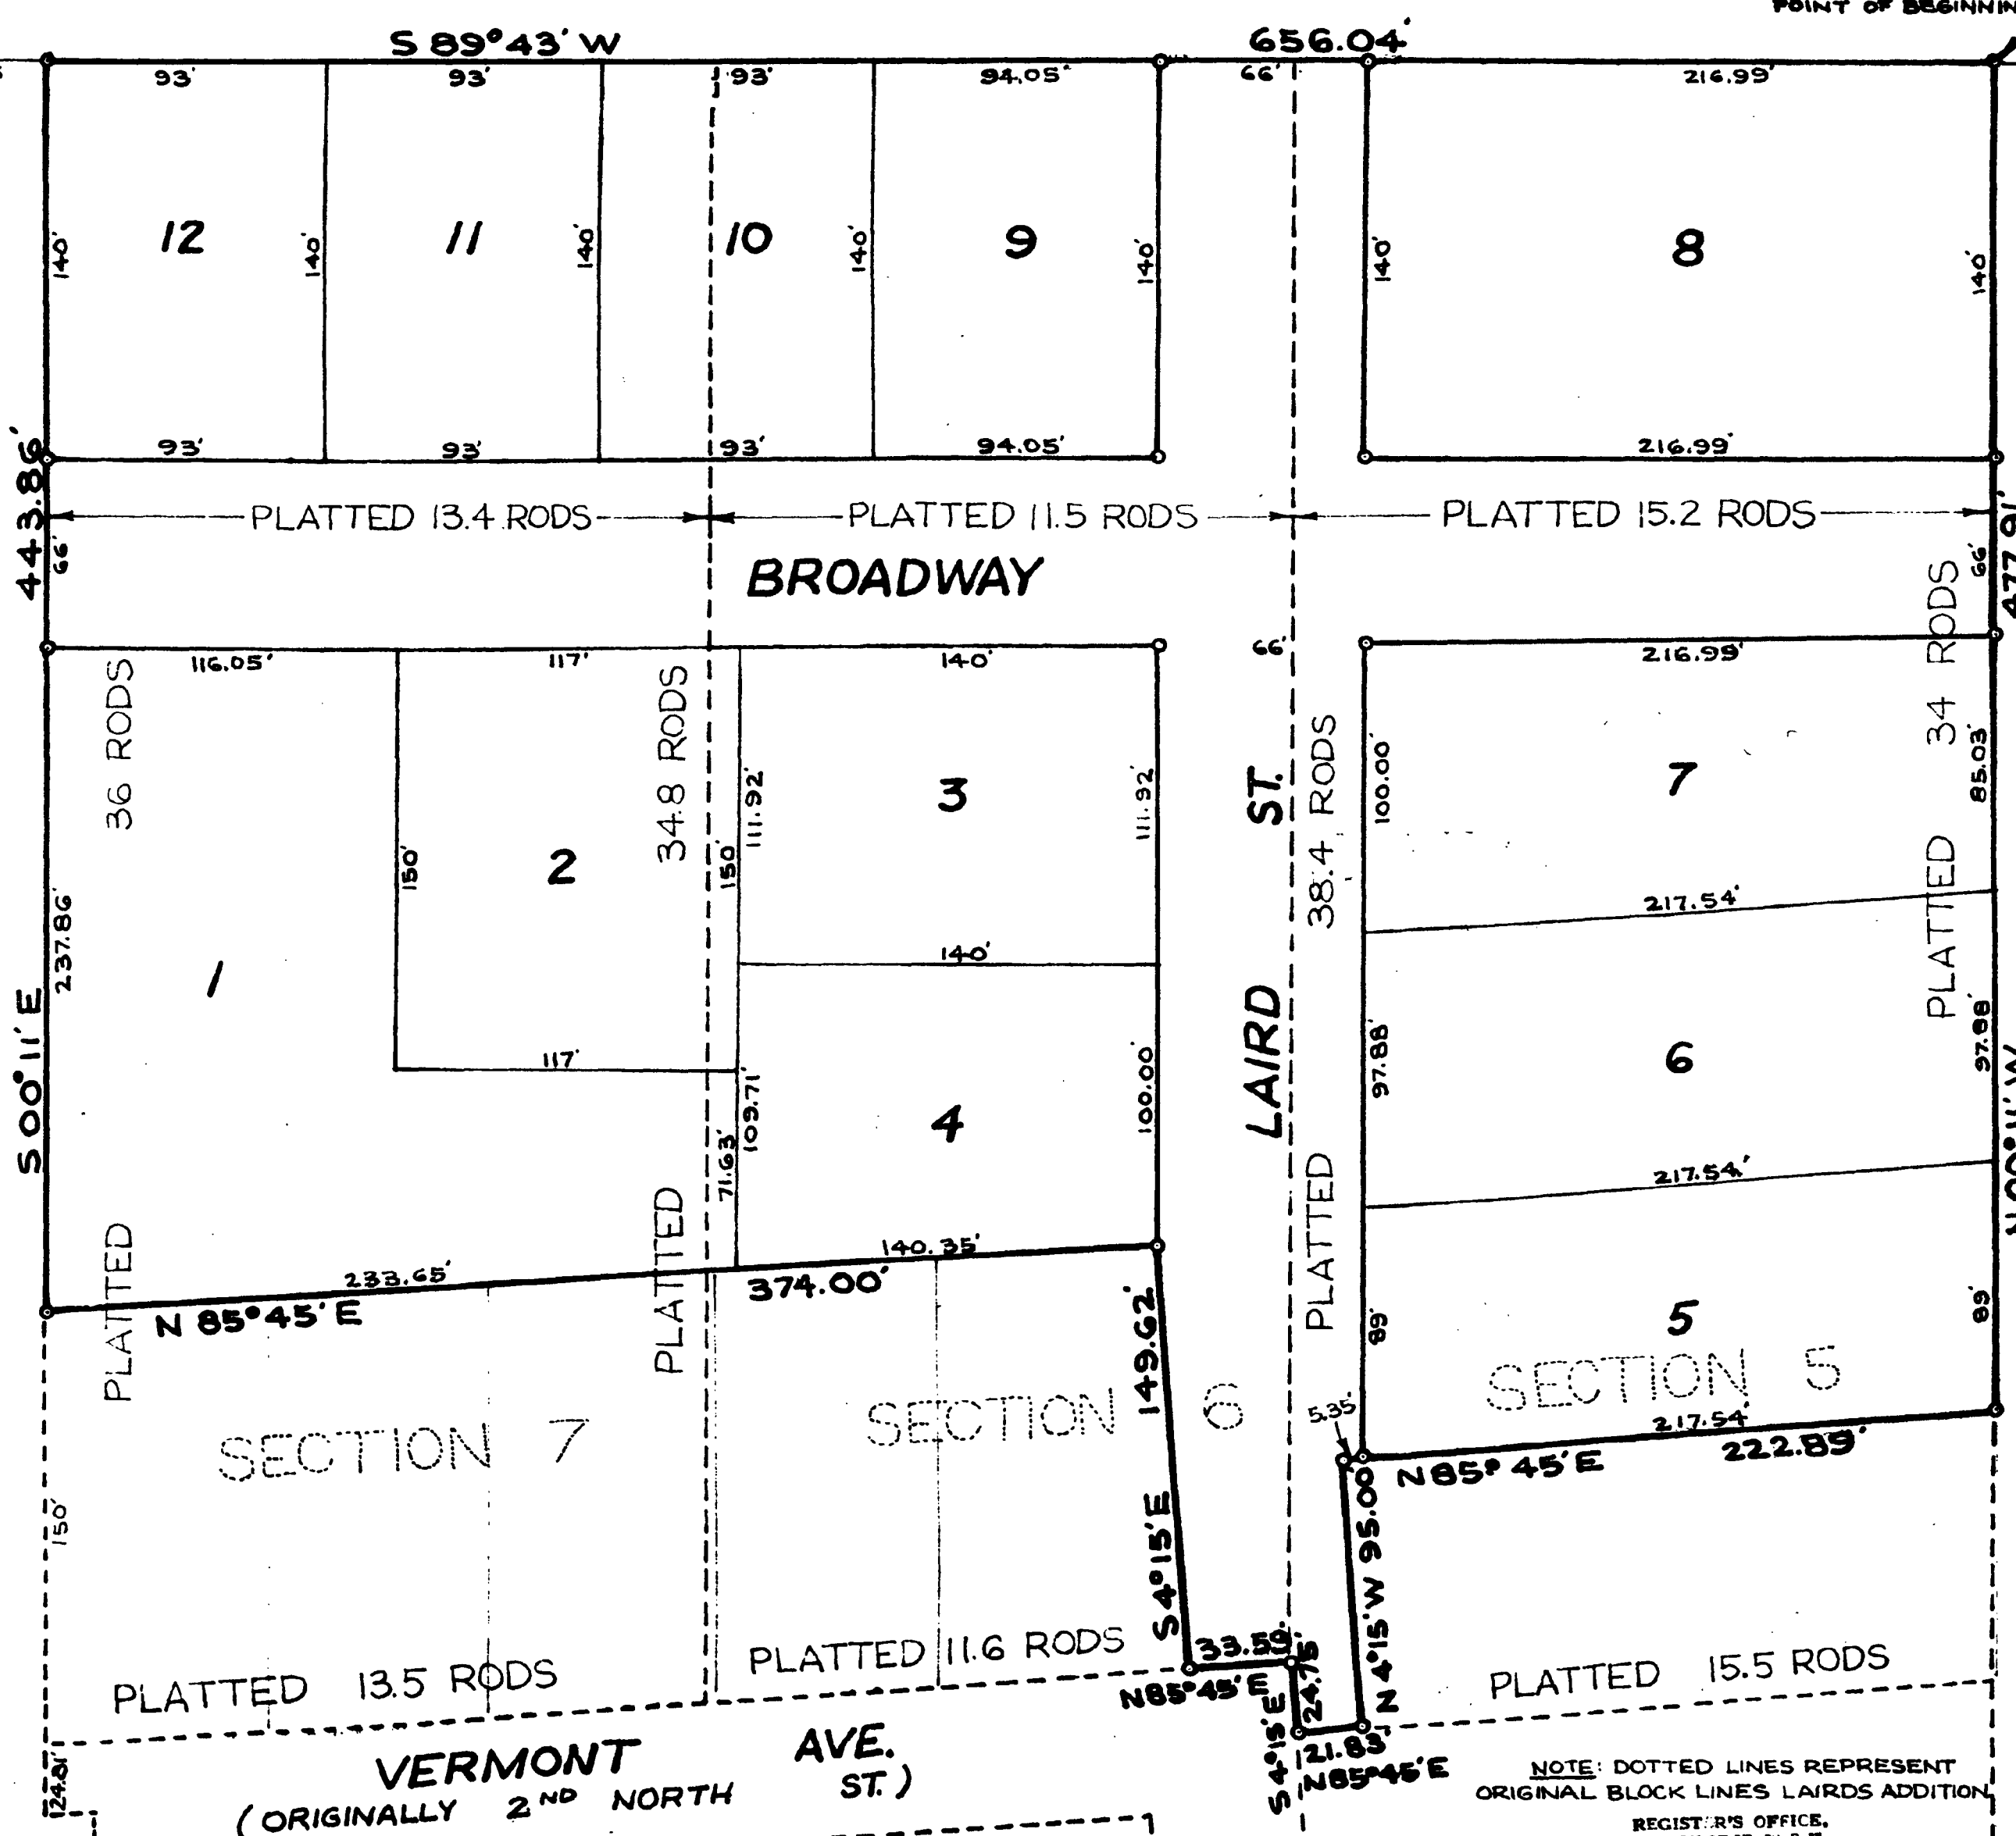

CERTIFICATE OF APPROVAL BY COUNTY PLAT BOARD

THIS PLAT WAS APPROVED ON THE 16 DAY OF April, 1959, BY THE ST. JOSEPH COUNTY PLAT BOARD.


[Signatures] DONNA E. DONMYER, REGISTER OF DEEDS; IRENE HIBBARD MOORE, COUNTY TREASURER; JOHN W. MARVIN, COUNTY CLERK

[Signature] RICHARD K. OLIN, DRAIN COMMISSIONER

SURVEYOR'S CERTIFICATE

I HEREBY CERTIFY THAT THE PLAT HEREON DELINEATED IS A CORRECT ONE AND THAT PERMANENT METAL MONUMENTS CONSISTING OF BARS NOT LESS THAN ONE-HALF INCH IN DIAMETER AND 36 INCHES IN LENGTH, ENCASED IN A CONCRETE CYLINDER, AT LEAST 4 INCHES IN DIAMETER AND 36 INCHES IN DEPTH HAVE BEEN PLACED AT ALL POINTS MARKED THUS: O AS THEREON SHOWN AT ALL ANGLES IN THE BOUNDARIES OF THE LAND PLATTED AT ALL THE INTERSECTIONS OF STREETS AND AT THE INTERSECTIONS OF STREETS WITH THE BOUNDARY OF THE PLAT AS SHOWN ON SAID PLAT.

[Signature] ROBERT E. SAYERS, REGISTERED LAND SURVEYOR

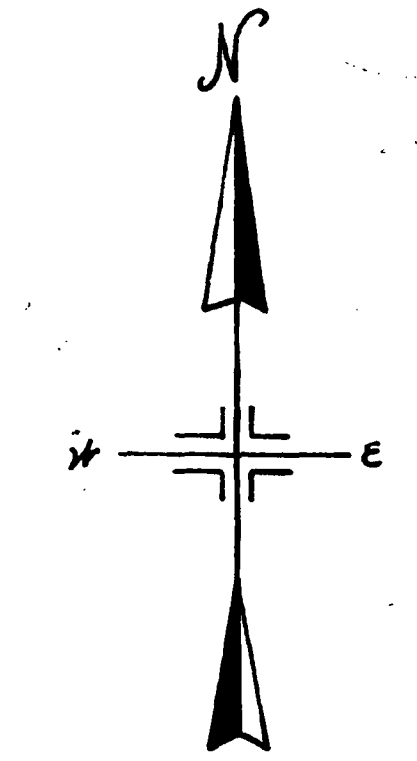

CERTIFICATE OF MUNICIPAL APPROVAL THIS PLAT WAS APPROVED BY THE VILLAGE COUNCIL OF THE VILLAGE OF WHITE PIGEON AT A MEETING HELD APRIL 8, 1959

[Signature] THEODORE D. MUSSER, CLERK

NOTE: DOTTED LINES REPRESENT ORIGINAL BLOCK LINES LAIRD'S ADDITION REGISTER'S OFFICE, COUNTY OF ST. JOSEPH, STATE OF MICHIGAN.

Received for Record, this 20th day of April, A. D. 1959. In Vol. 4 of Plat. [Signature]

SECTION 3

SECTION 4