


GREEN PASTURES

A SUBDIVISION SITUATED IN THE NORTHEAST QUARTER OF SECTION 14, TOWN 8 SOUTH, RANGE 10 WEST, STURGIS TOWNSHIP, ST. JOSEPH COUNTY, MICHIGAN.

EXAMINED AND APPROVED
JUL 1 1957

Frank S. Szymanski
Frank S. Szymanski
AUDITOR GENERAL

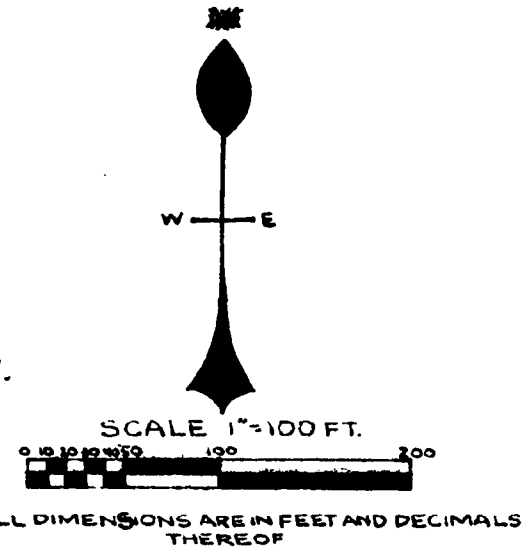

DESCRIPTION
GREEN PASTURES, A SUBDIVISION SITUATED IN THE NORTHEAST QUARTER OF SECTION 14, TOWN 8 SOUTH, RANGE 10 WEST, STURGIS TOWNSHIP, ST. JOSEPH COUNTY, MICHIGAN IS DESCRIBED AS FOLLOWS: COMMENCING AT THE NORTHEAST CORNER OF SAID SECTION 14 AND RUNNING THENCE SOUTH 89 DEGREES 22 MINUTES WEST ALONG THE NORTH LINE OF SAID SECTION 14 A DISTANCE OF 833.27 FEET, THENCE SOUTH 00 DEGREES 27 MINUTES EAST 853.77 FEET, THENCE EAST 826.51 FEET, THENCE NORTH ALONG THE EAST LINE OF SAID SECTION 14 A DISTANCE OF 862.96 FEET TO THE NORTHEAST CORNER OF SAID SECTION 14 WHICH IS THE POINT OF BEGINNING. THIS SUBDIVISION CONTAINS 33 NUMBERED LOTS.

CERTIFICATE OF APPROVAL BY COUNTY PLAT BOARD
THIS PLAT WAS APPROVED BY THE ST. JOSEPH COUNTY PLAT BOARD AT A MEETING HELD

May 29th, 1957
Donna E. Donmyer
DONNA E. DONMYER
REGISTER OF DEEDS

John W. Marvin
JOHN W. MARVIN,
COUNTY CLERK

Irene Hibbard
IRENE HIBBARD,
COUNTY TREASURER

Richard K. Olin
RICHARD K. OLIN,
DRAIN COMMISSIONER.

COUNTY TREASURER'S CERTIFICATE RELATING TO TAXES
OFFICE OF COUNTY TREASURER, ST. JOSEPH COUNTY I HEREBY CERTIFY THAT THERE ARE NO TAX LIENS OR TITLES HELD BY THE STATE ON THE LAND DESCRIBED HEREON AND THAT THERE ARE NO TAX LIENS OR TITLES ON THE LAND HELD BY INDIVIDUALS FOR THE FIVE YEARS PRECEDING THE 9th DAY OF May 1957, AND THAT THE TAXES FOR SAID PERIOD OF FIVE YEARS ARE FULLY PAID AS SHOWN BY THE RECORDS OF THIS OFFICE. THIS CERTIFICATE DOES NOT APPLY TO TAXES, IF ANY, NOW IN THE PROCESS OF COLLECTION BY TOWNSHIP OR COUNTY COLLECTING OFFICERS.

Irene Hibbard
IRENE HIBBARD,
COUNTY TREASURER

CERTIFICATE OF MUNICIPAL APPROVAL
THIS PLAT WAS APPROVED BY THE TOWNSHIP BOARD OF THE TOWNSHIP OF STURGIS AT A MEETING HELD MAY 6th, 1957.

Irwin C. Clark
IRWIN C. CLARK, TOWNSHIP CLERK

CERTIFICATE OF APPROVAL BY COUNTY ROAD COMMISSION
THIS PLAT HAS BEEN EXAMINED AND WAS APPROVED ON THE 9th DAY OF MAY 1957, BY THE ST. JOSEPH COUNTY BOARD OF ROAD COMMISSIONERS.

Noyes T. Percy
NOYES T. PERCY, CHAIRMAN

Paul L. Ahlgrim
PAUL L. AHLGRIM, MEMBER

Ivan Dent
IVAN DENT, MEMBER

SURVEYOR'S CERTIFICATE
I HEREBY CERTIFY THAT THE PLAT HEREON DELINEATED IS A CORRECT ONE AND THAT PERMANENT METAL MONUMENTS CONSISTING OF BARS NOT LESS THAN ONE-HALF INCH IN DIAMETER AND 36 INCHES IN LENGTH OR SHORTER BARS OF NOT LESS THAN ONE-HALF INCH IN DIAMETER LAPPED OVER EACH OTHER AT LEAST 6 INCHES WITH AN OVERALL LENGTH OF NOT LESS THAN 36 INCHES, ENCASED IN A CONCRETE CYLINDER AT LEAST 4 INCHES IN DIAMETER AND 36 INCHES IN LENGTH HAVE BEEN PLACED AT POINTS MARKED THUS (O) AS THEREON SHOWN AT ALL ANGLES IN THE BOUNDARY OF THE LAND PLATTED, AT ALL INTERSECTIONS OF STREETS AND AT THE INTERSECTIONS OF STREETS WITH THE BOUNDARIES OF THE PLAT AS SHOWN ON SAID PLAT.

Robert E. Sayers
ROBERT E. SAYERS
REGISTERED LAND SURVEYOR

Wilber M. Benson *John H. Robbins*
WILBER M. BENSON JOHN H. ROBBINS


Grace B. Benson *Hester H. Robbins*
GRACE B. BENSON HESTER H. ROBBINS

Arlo J. Hoover *Jean L. Sayers*
ARLO J. HOOVER JEAN L. SAYERS, WITNESS

Lalia A. Hoover *Robert E. Sayers*
LALIA A. HOOVER ROBERT E. SAYERS

STATE OF MICHIGAN SS
COUNTY OF ST. JOSEPH
ON THIS 6th DAY OF May, 1957
DID HEREBY APPEAR BEFORE ME, A NOTARY PUBLIC IN AND FOR SAID COUNTY, JOHN H. ROBBINS AND HESTER H. ROBBINS, HUSBAND AND WIFE, WILBER M. BENSON AND GRACE B. BENSON, HUSBAND AND WIFE, AND ARLO J. HOOVER AND LALIA A. HOOVER, HUSBAND AND WIFE, ALL AS PROPRIETORS, PERSONALLY KNOWN TO ME TO BE THE PERSONS WHO EXECUTED THE ABOVE DEDICATION AND ACKNOWLEDGED THE SAME TO BE THEIR OWN FREE ACT AND DEED.

Jean L. Sayers
JEAN L. SAYERS,
NOTARY PUBLIC
MY COMMISSION EXPIRES June 18, 1960

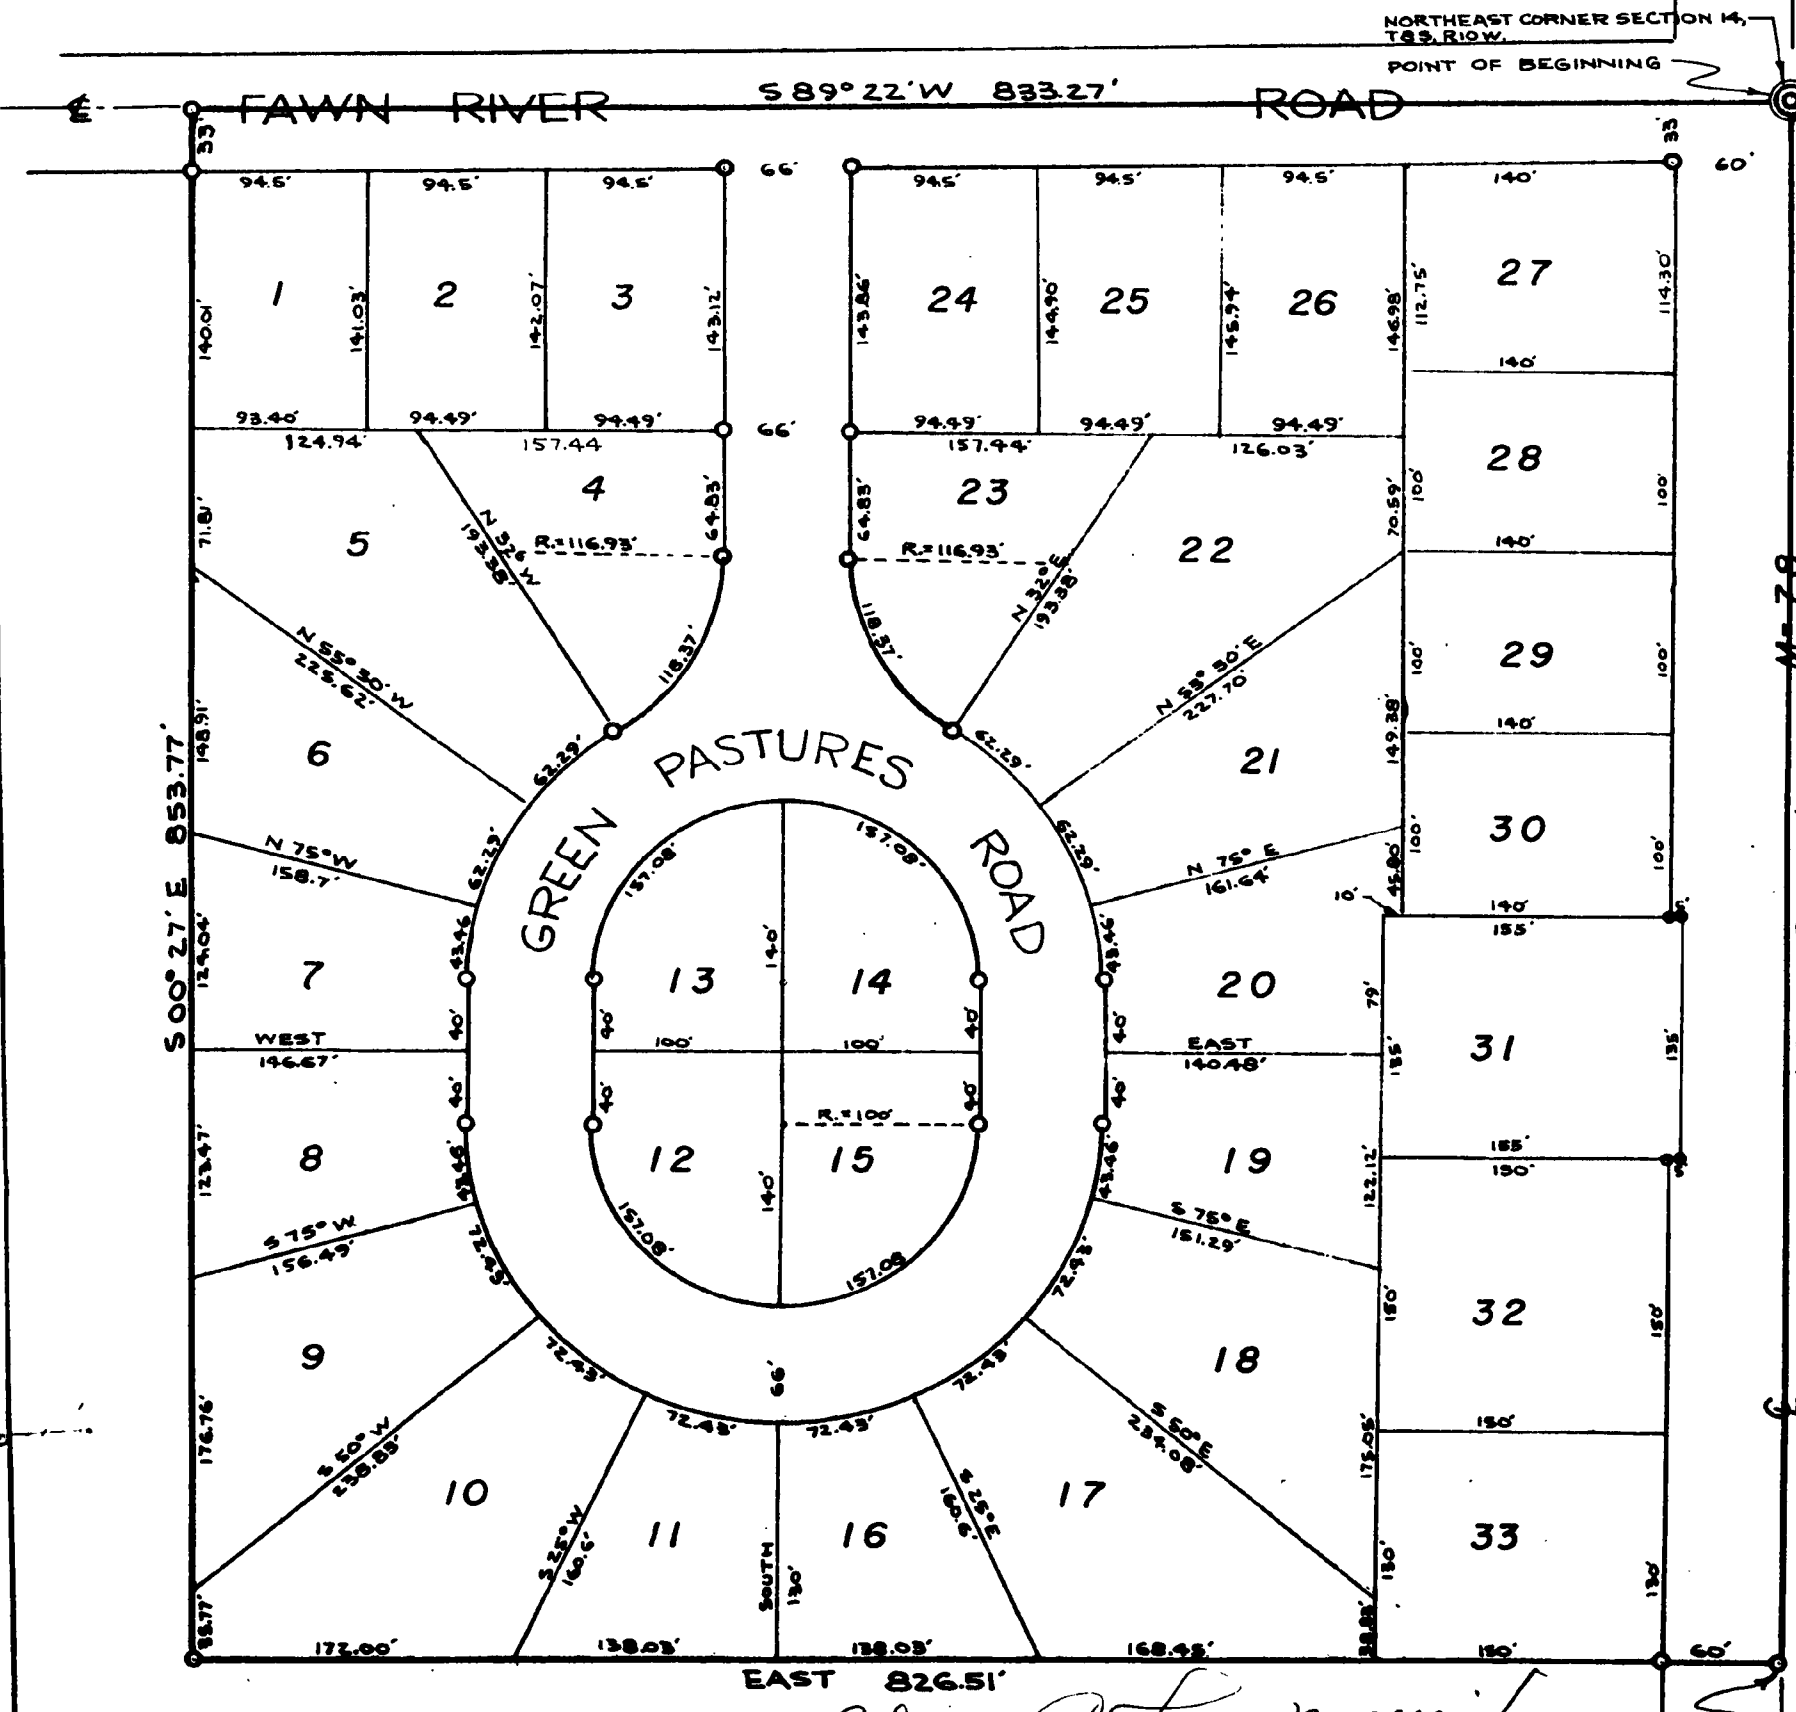

CERTIFICATE TO STATE TRUNK LINE OR FEDERAL AID ROAD
WE HEREBY CERTIFY THAT SAID PLAT APPEARS TO INCLUDE LAND LOCATED ON A STATE TRUNK LINE OR FEDERAL AID ROAD.

Donna E. Donmyer *John W. Marvin*
DONNA E. DONMYER, REGISTER OF DEEDS JOHN W. MARVIN, COUNTY CLERK
Irene Hibbard *Richard K. Olin*
IRENE HIBBARD, COUNTY TREASURER RICHARD K. OLIN, DRAIN COMMISSIONER

REGISTER'S OFFICE
COUNTY OF ST. JOSEPH
STATE OF MICHIGAN
Paul L. Ahlgrim
PAUL L. AHLGRIM, MEMBER

APPROVED
Charles M. Taylor
CHARLES M. TAYLOR
STATE HIGHWAY COMMISSIONER