


Jacobs Second Addition } Situate on the 7 1/2 S. 11 1/4 Sec. 1, T. 8. S. R. 10. W.
 to the Village of Sturgis } All regular lots are 4 x 8 Rods.

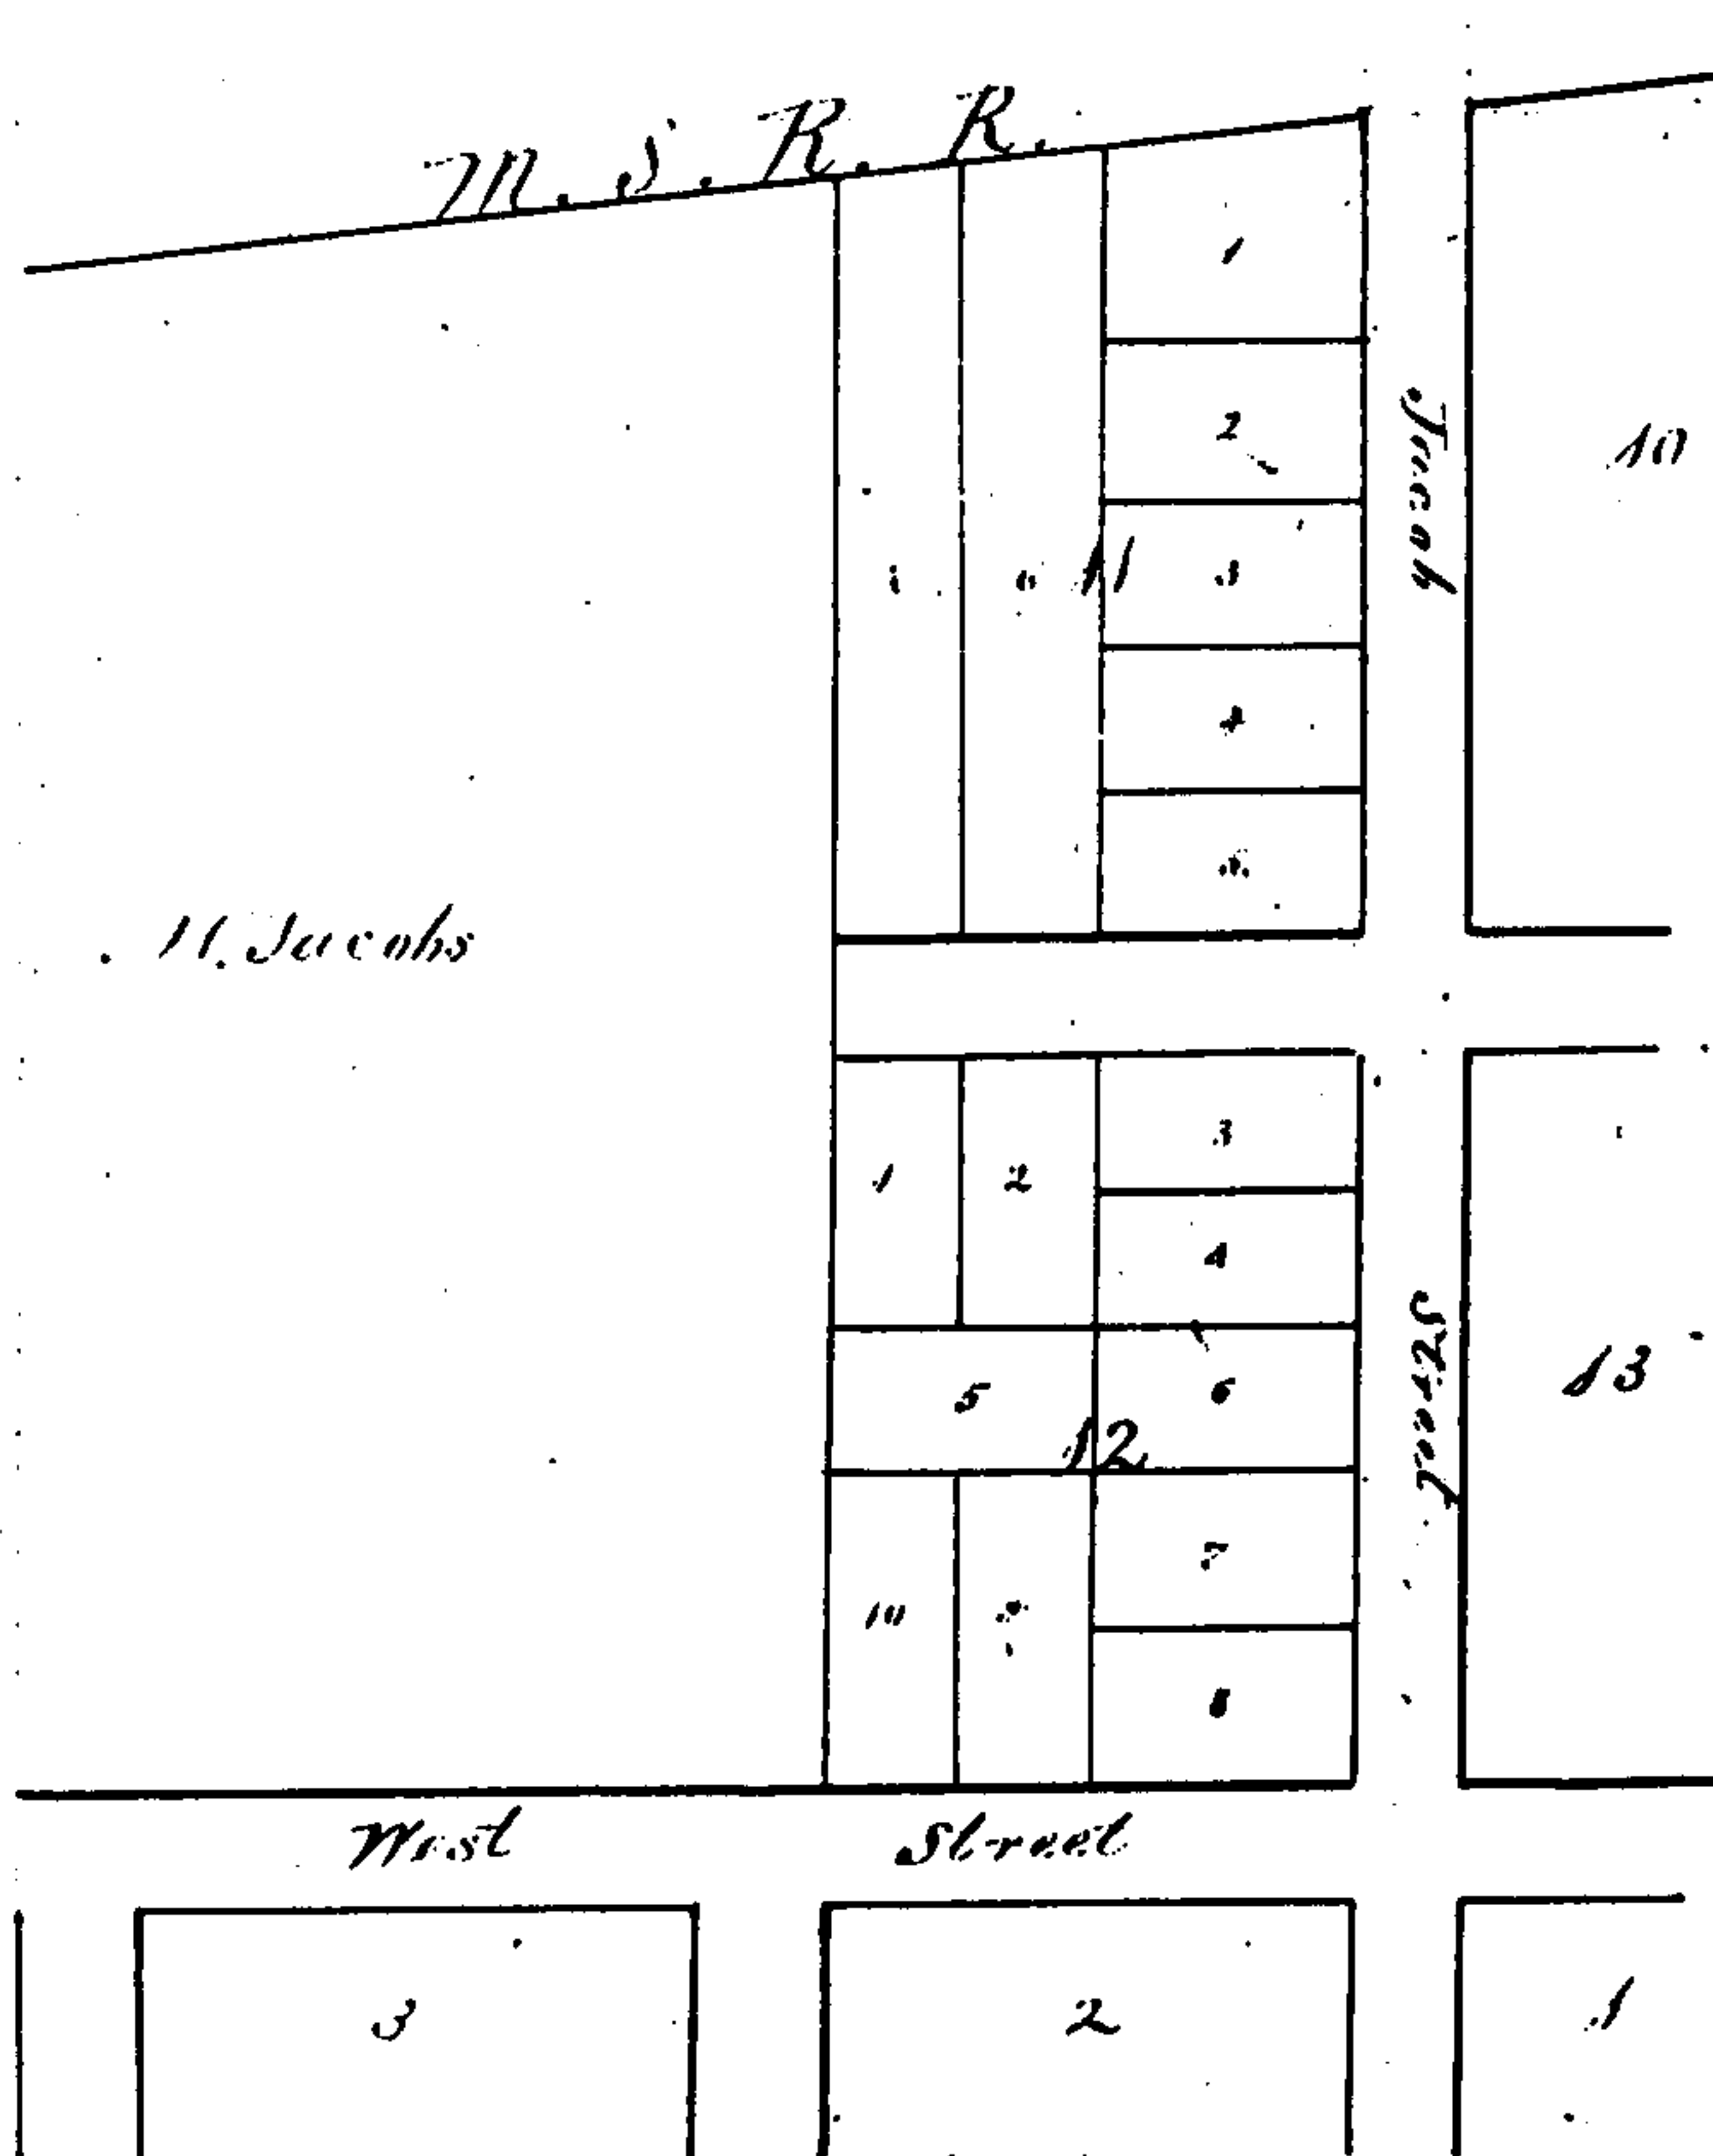

Jacobs second addition to the Village of Sturgis situate on the 7 1/2 S. 11 1/4 Sec. 1, T. 8. S. R. 10. W. all regular lots are 4 x 8 Rods.

Know all men by these presents that I Hiram Jacobs of the Village of Sturgis in the County of St. Joseph and State of Michigan have caused to be surveyed and plotted the annexed plat known and described as "Jacobs second addition to the Village of Sturgis" and do dedicate the streets therein described to public use in witness whereof I have hereunto set my hand and seal this 22nd day of January A.D. 1873

In presence of
 H. B. Denning, James Sprague
 State of Michigan, St. Joseph County

Rec'd for record Jan 23. 1873. at 1 1/2
 O'clock P.M. M. Benedict Reg.

Hiram Jacobs

On this 22nd day of January A.D. 1873 before me the said -
 St. Joseph County, I see a Notary Public in and for said County personally
 name the above named Hiram Jacobs known to me to be the person who executed
 the above instrument and acknowledged the same to be his free act and deed

H. B. Denning
 Notary Public